


2021 AAA DESIGN CONCEPTS

FORT STREET CENTRAL | Cook Street to Pandora Avenue

Corridor Overview & AAA Network Connections

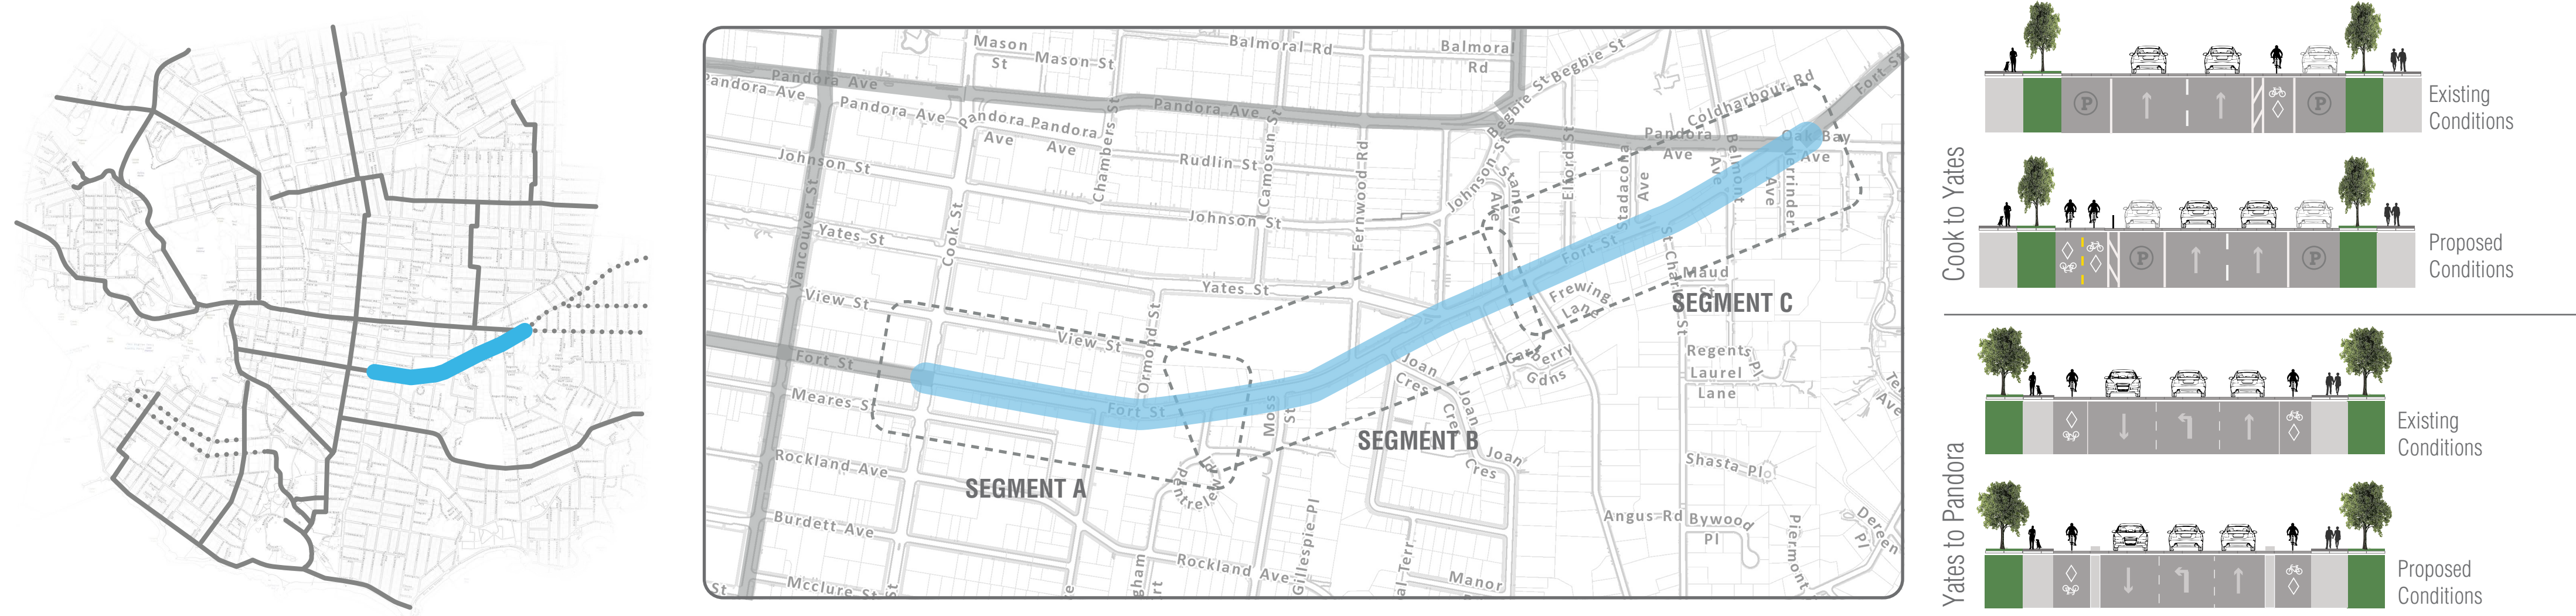

Corridor Segments and Design Considerations

