

2021 AAA DESIGN CONCEPTS

FERNWOOD N/S | Begbie Street to Haultain Street


Corridor Overview & AAA Network Connections




PROJECT OBJECTIVES:

- Reduce vehicle speeds with speed humps and 30 km/hr speed limit
- Improve road crossing for cyclists and pedestrians at Bay Street
- Improve pedestrian comfort and safety with traffic calming measures
- Explore public realm and landscaping opportunities
- Retain on-street parking


Existing Conditions

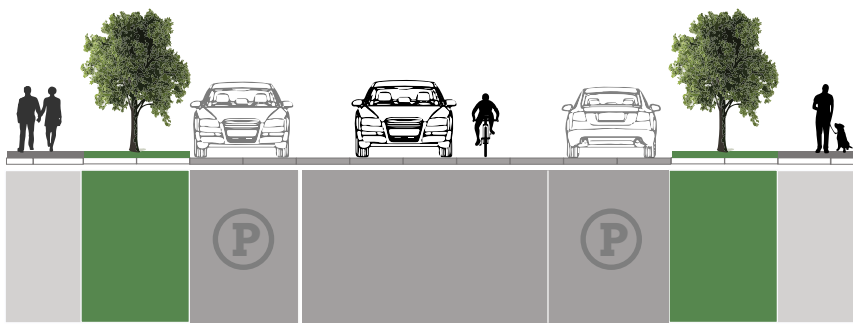

Proposed Conditions

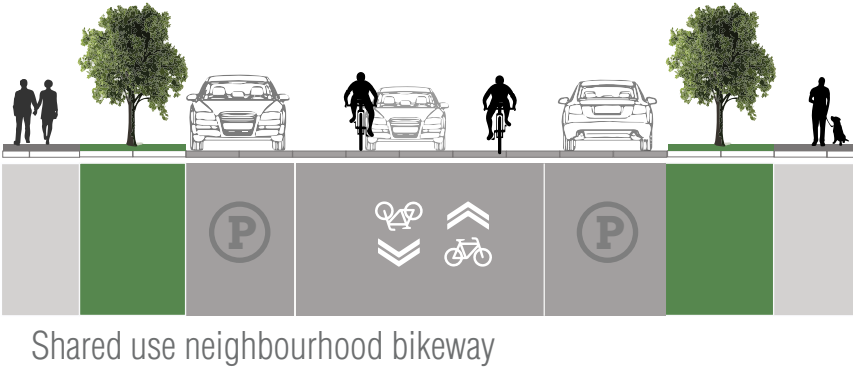

Corridor Overview and Design Considerations | Begbie Street to Haultain Street

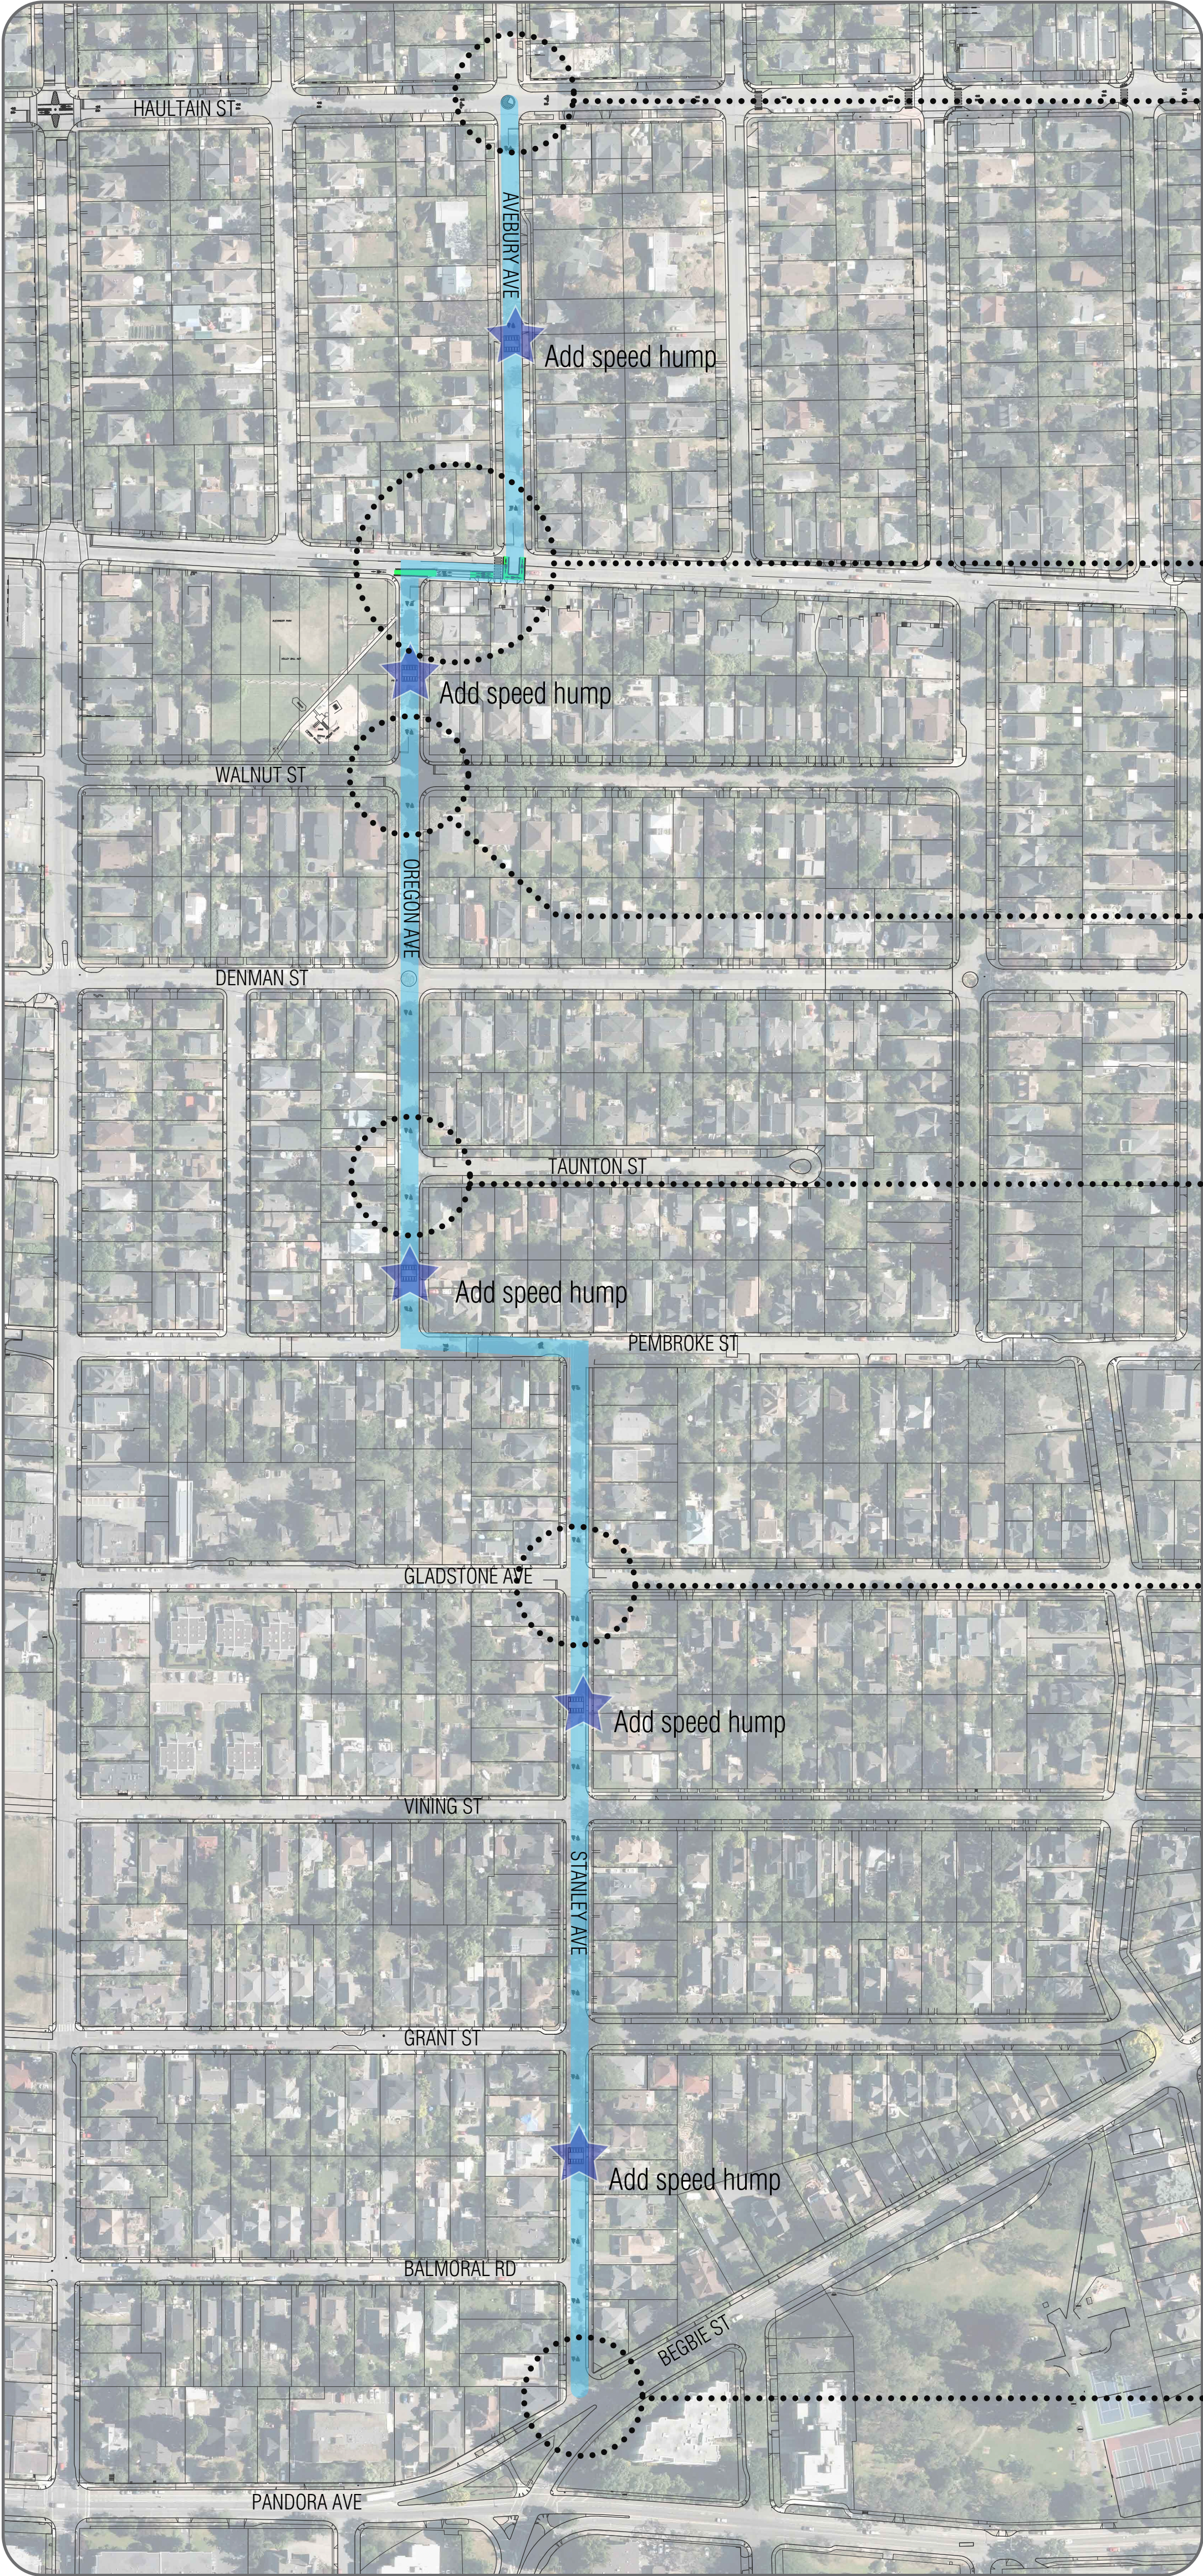


Connect to Haultain neighbourhood bikeway

Adjust stop signs to stop east-west vehicle movements

Add stop sign

Explore four way stop condition, stop sign orientation adjustment, or traffic circle with landscaping

Connect to future protected bike lanes planned for Pandora Avenue via Begbie Street

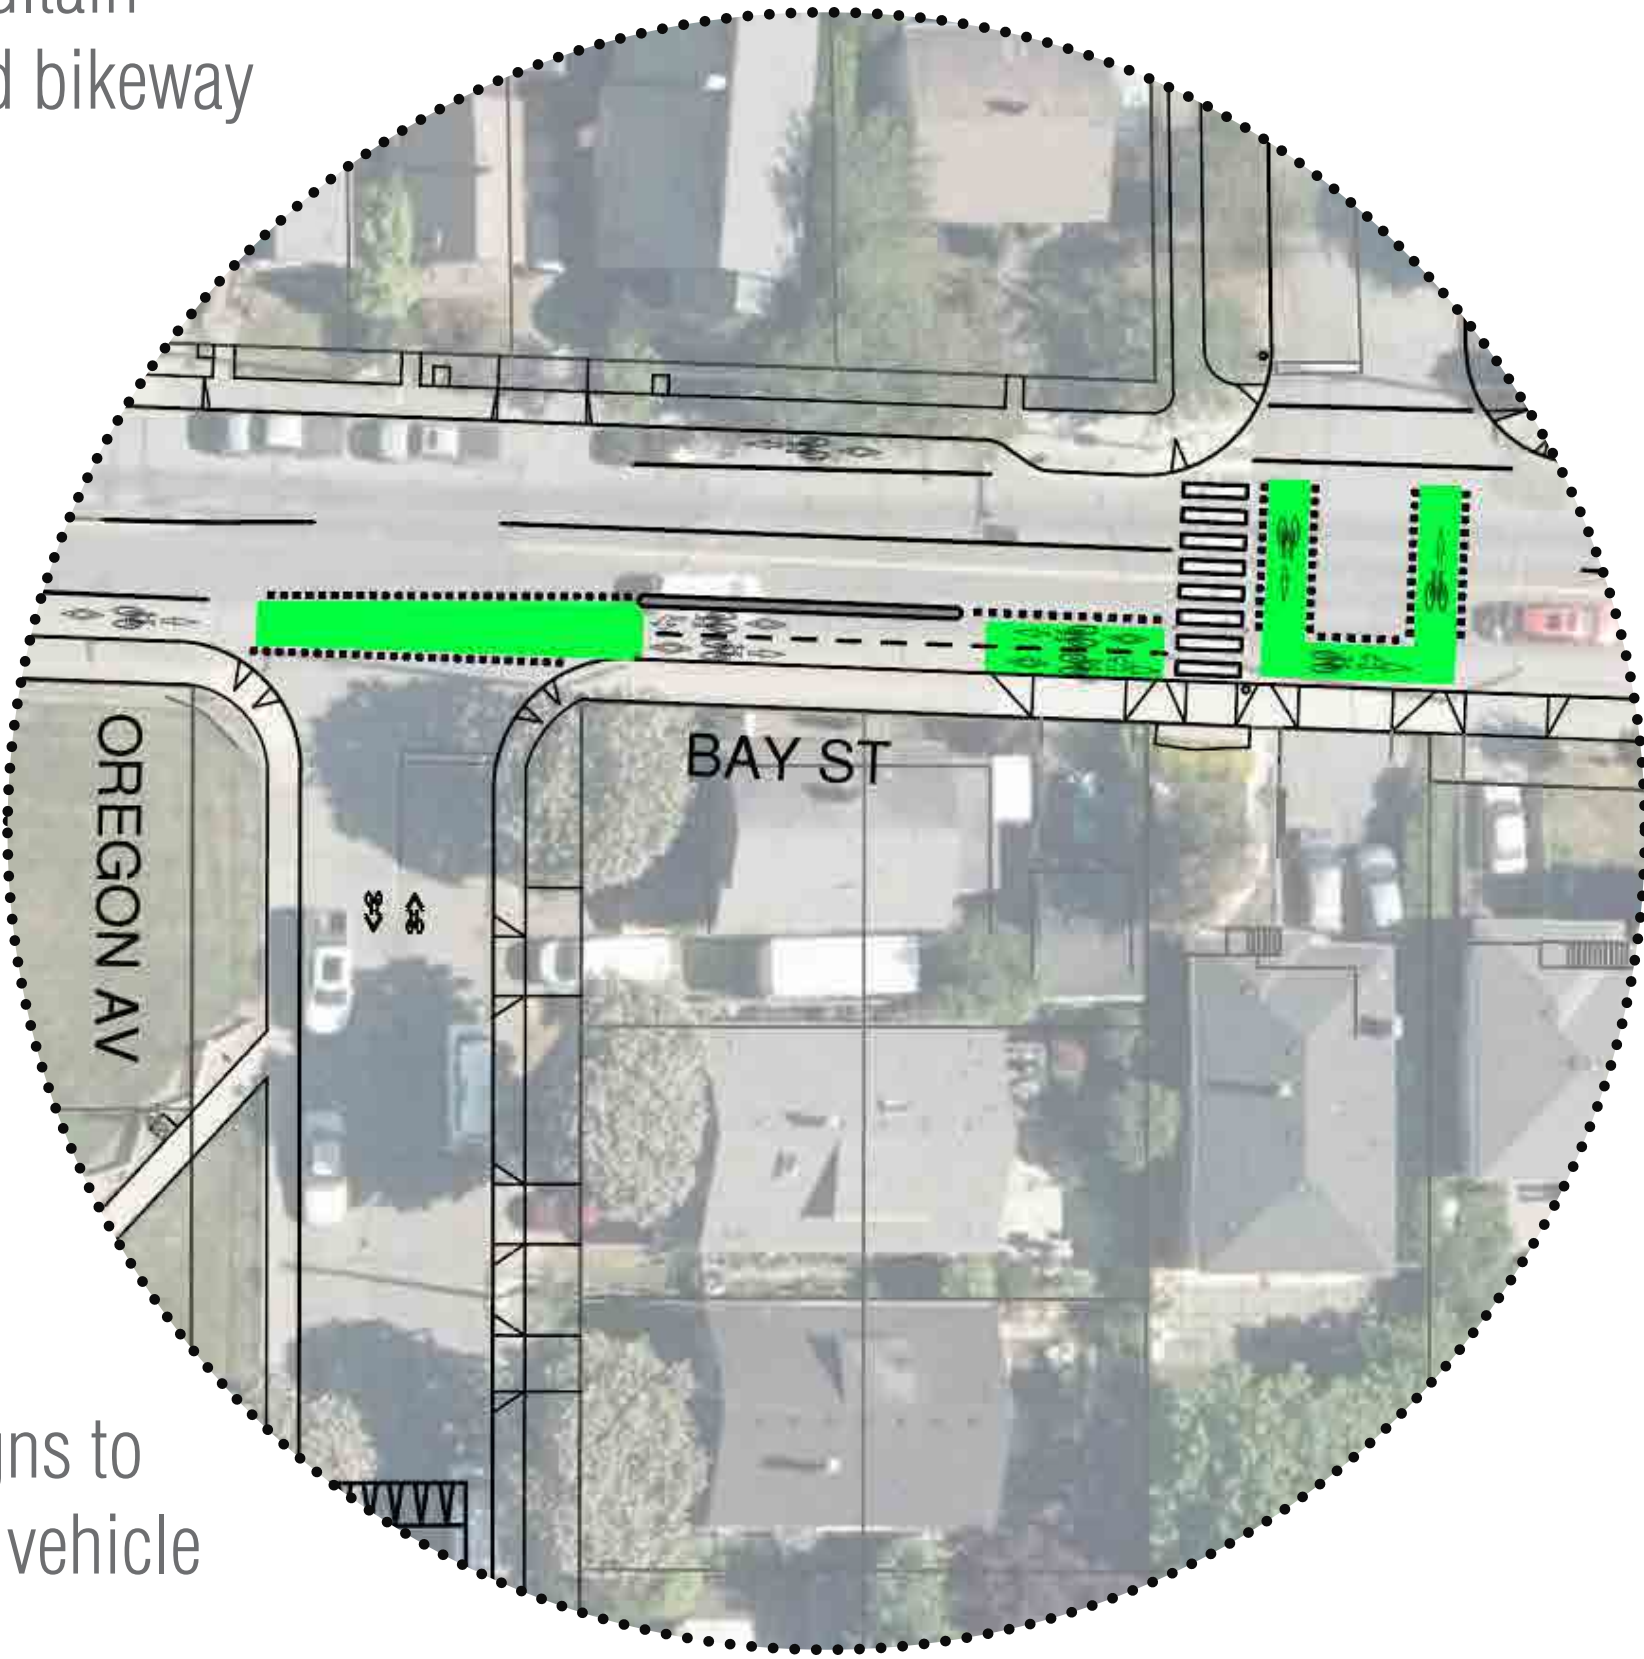

Provide a safe crossing for bikes and pedestrians at Bay Street