

Rezoning Application for 2330 Government Street





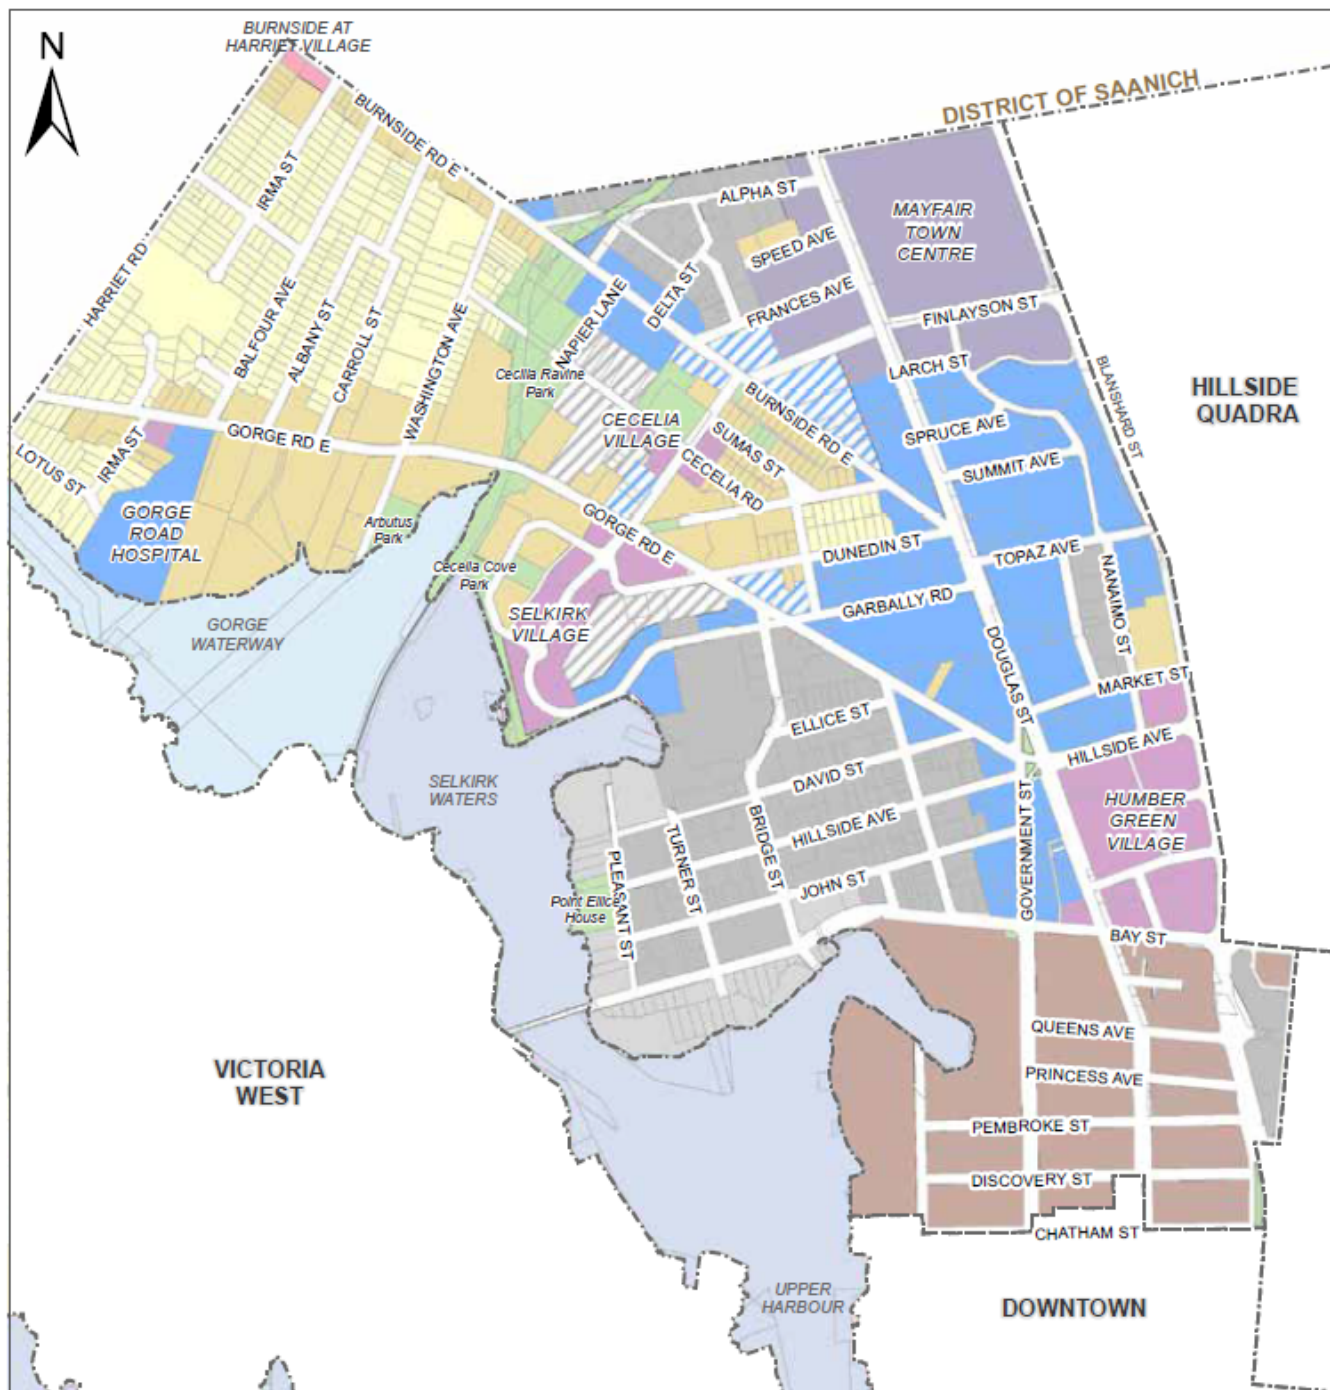


MAP 19

Burnside Neighbourhood

Urban Place Designations*

- Core Employment
- Industrial Employment
- Employment-Residential
- Industrial Employment-Residential
- Marine Industrial
- General Employment
- Town Centre
- Large Urban Village
- Small Urban Village
- Urban Residential
- Traditional Residential
- Public Facilities, Institutions, Parks and Open Space
- Working Harbour
- Marine

*Urban Place Designations are provided for information purposes only. Please refer to Map 2 and Figure 8 for designation information.

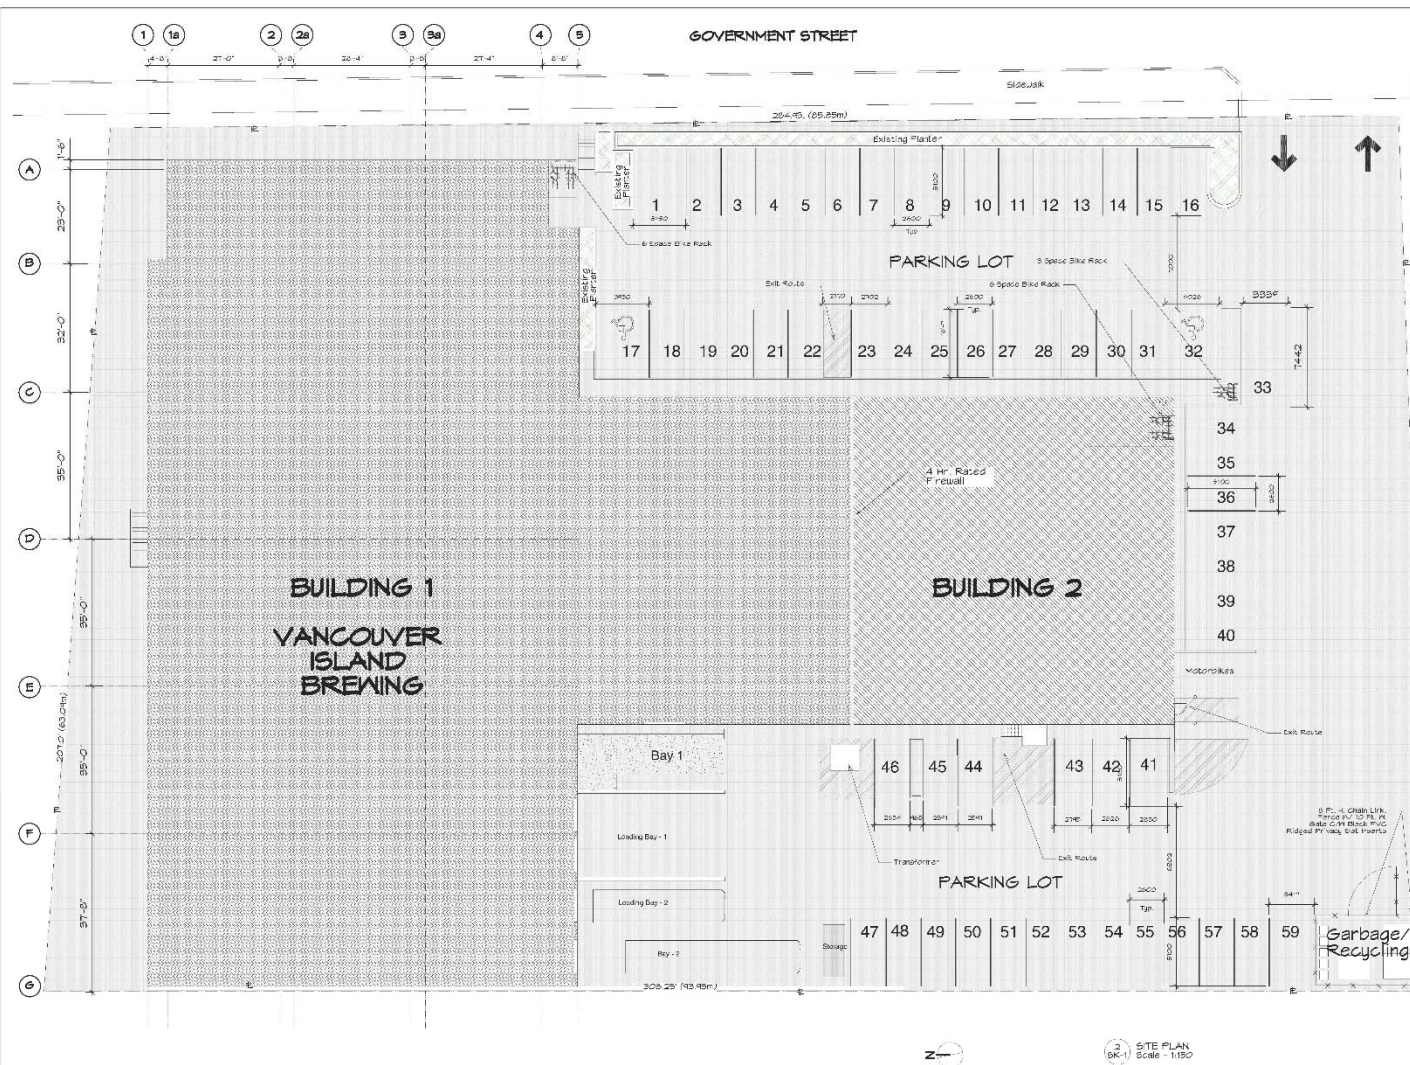





Building Setbacks	
Front Yard	East
Side Yard (South)	South
Side Yard (North)	North
Combined Side Yards	NA
Residential Use Details	NA
Total Number of Units	NA
Unit Type (sq. ft. Bedroom)	NA
Ground-oriented Units	NA
Minimum Unit Floor Area (sq. ft.)	NA
Total Residential Floor Area (sq. ft.)	NA



Image of PVC Privacy Slats
Not to Scale




SK-1 SITE PLAN




Vancouver Island Brewing Rezoning Application			



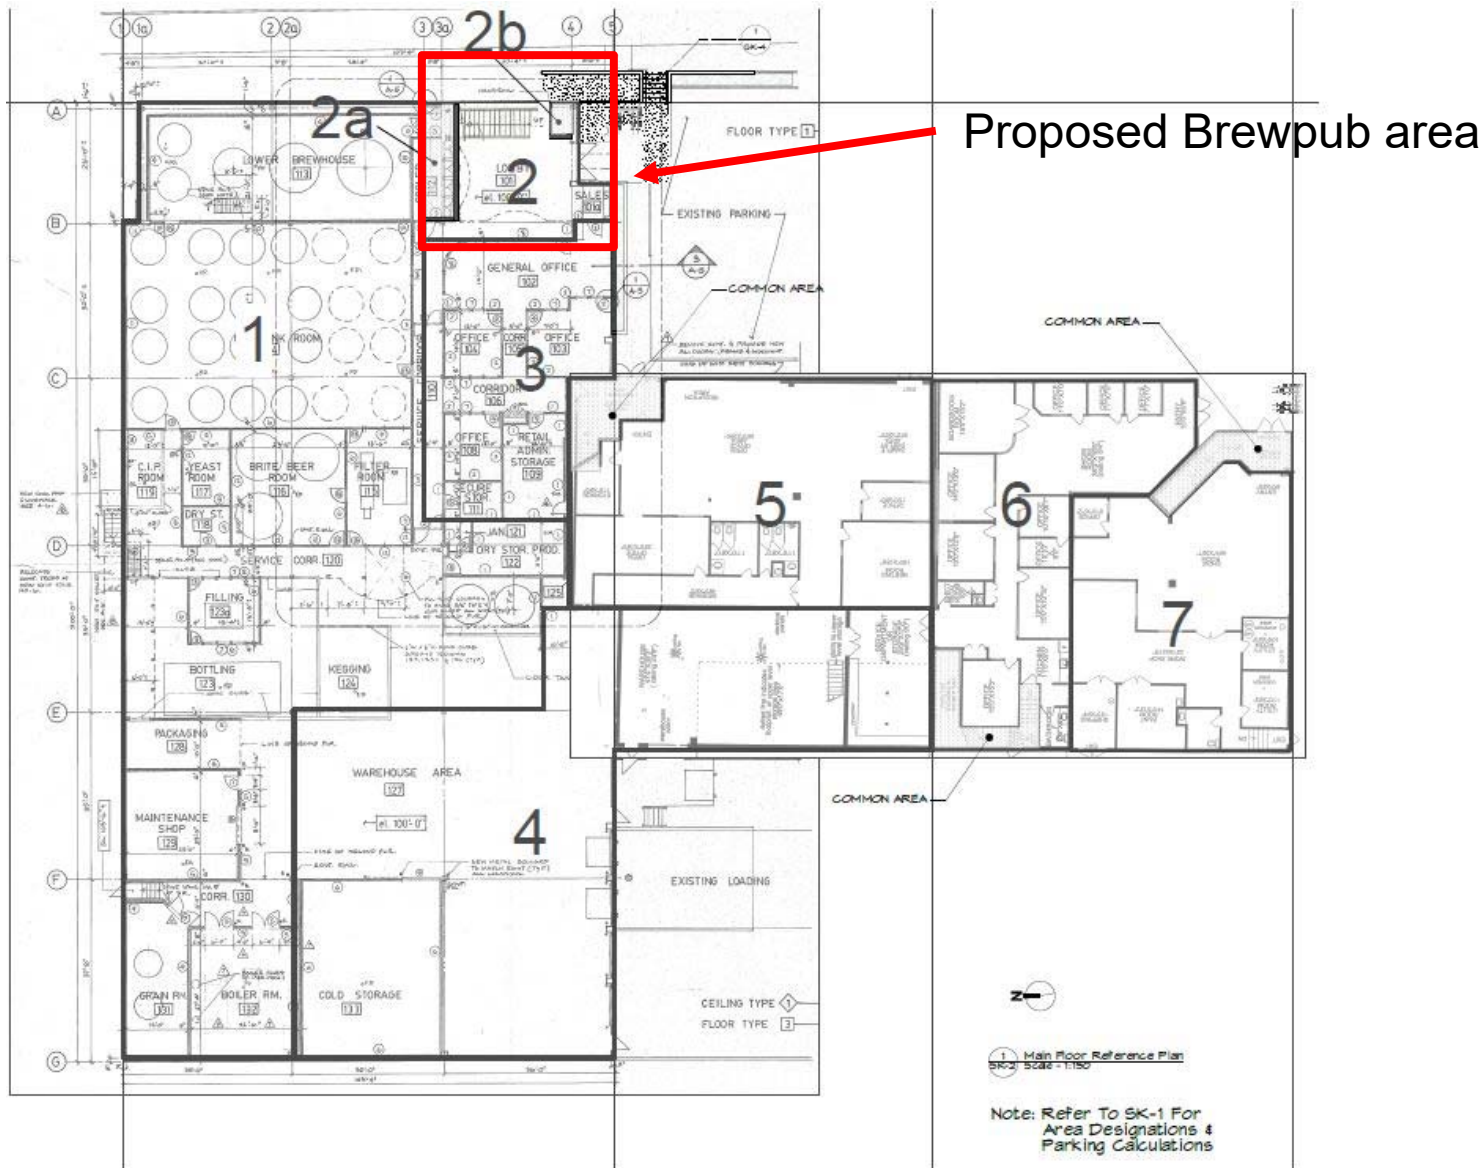

Main Floor

				Project Name Vancouver Island Brewing Rezoning Application		Project No. 1807	

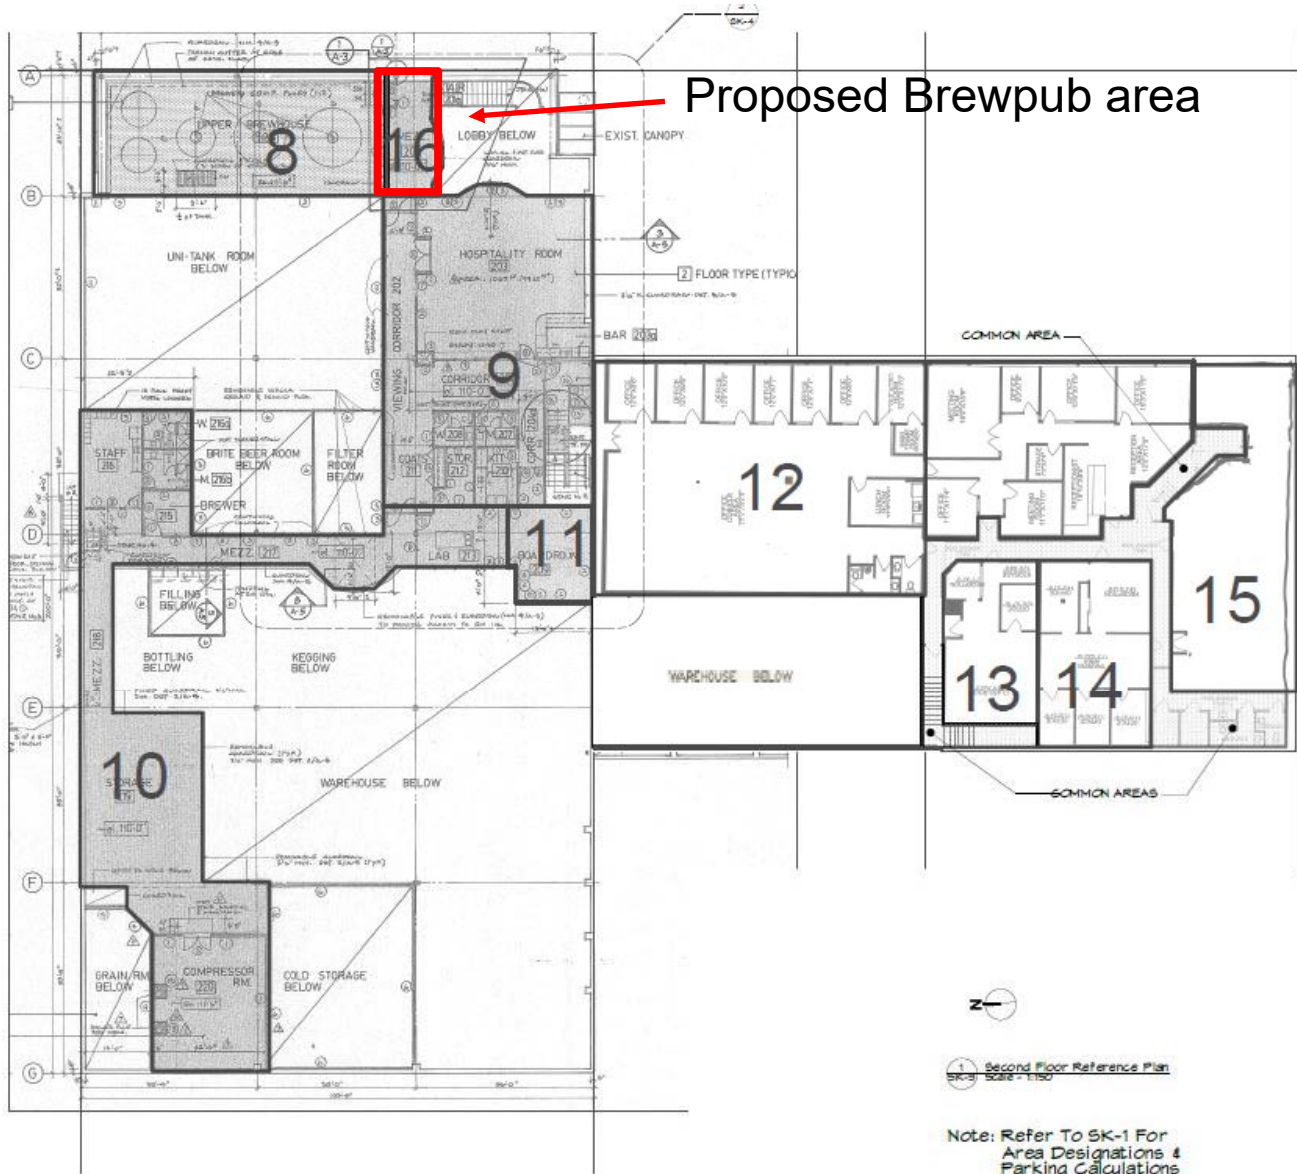

Second Floor

				Project Name Vancouver Island Brewing Rezoning Application	Project No. 1807
	Working Title Second Floor Plan	Project No. 1807	Scale 1/150	Date 18/03/23 Rev. 1807-001	Working No. SK-3

