



Suite 1 Warehouse @ 420/100m2	= 4,2 stalls	2 008 m2
Suite 2 Warehouse @ 325/100m2	Zoning Data : = 3,25 stalls Site Area	1 254 m2 incl. mezzanine 0,63 to 1
Suite 3 Industrial @ 509/100m2	= 5,08 stalls GFA	
Total Site Parking	= 12,54 stalls FAR = 13,00 stalls	
15 parking stalls are provided on site per original building approvals		
Bicycle Parking		
Long Term @ 1/1200m2	= 1 bicycle	
Short Term @ 6 spaces	= 6 space rack	

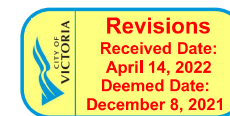

AS SHOWN	AS SHOWN	DATE	BY	REVISION
100 RUSSELL STREET WAREHOUSE INTERIOR TENANT IMPROVEMENTS A1.0		18-12-27	crk	6 18-02-24 QDP RESUBMISSION 1 ADDED
		18-12-27	crk	5 18-01-29 QDP RESUBMISSION 2

[illegible]

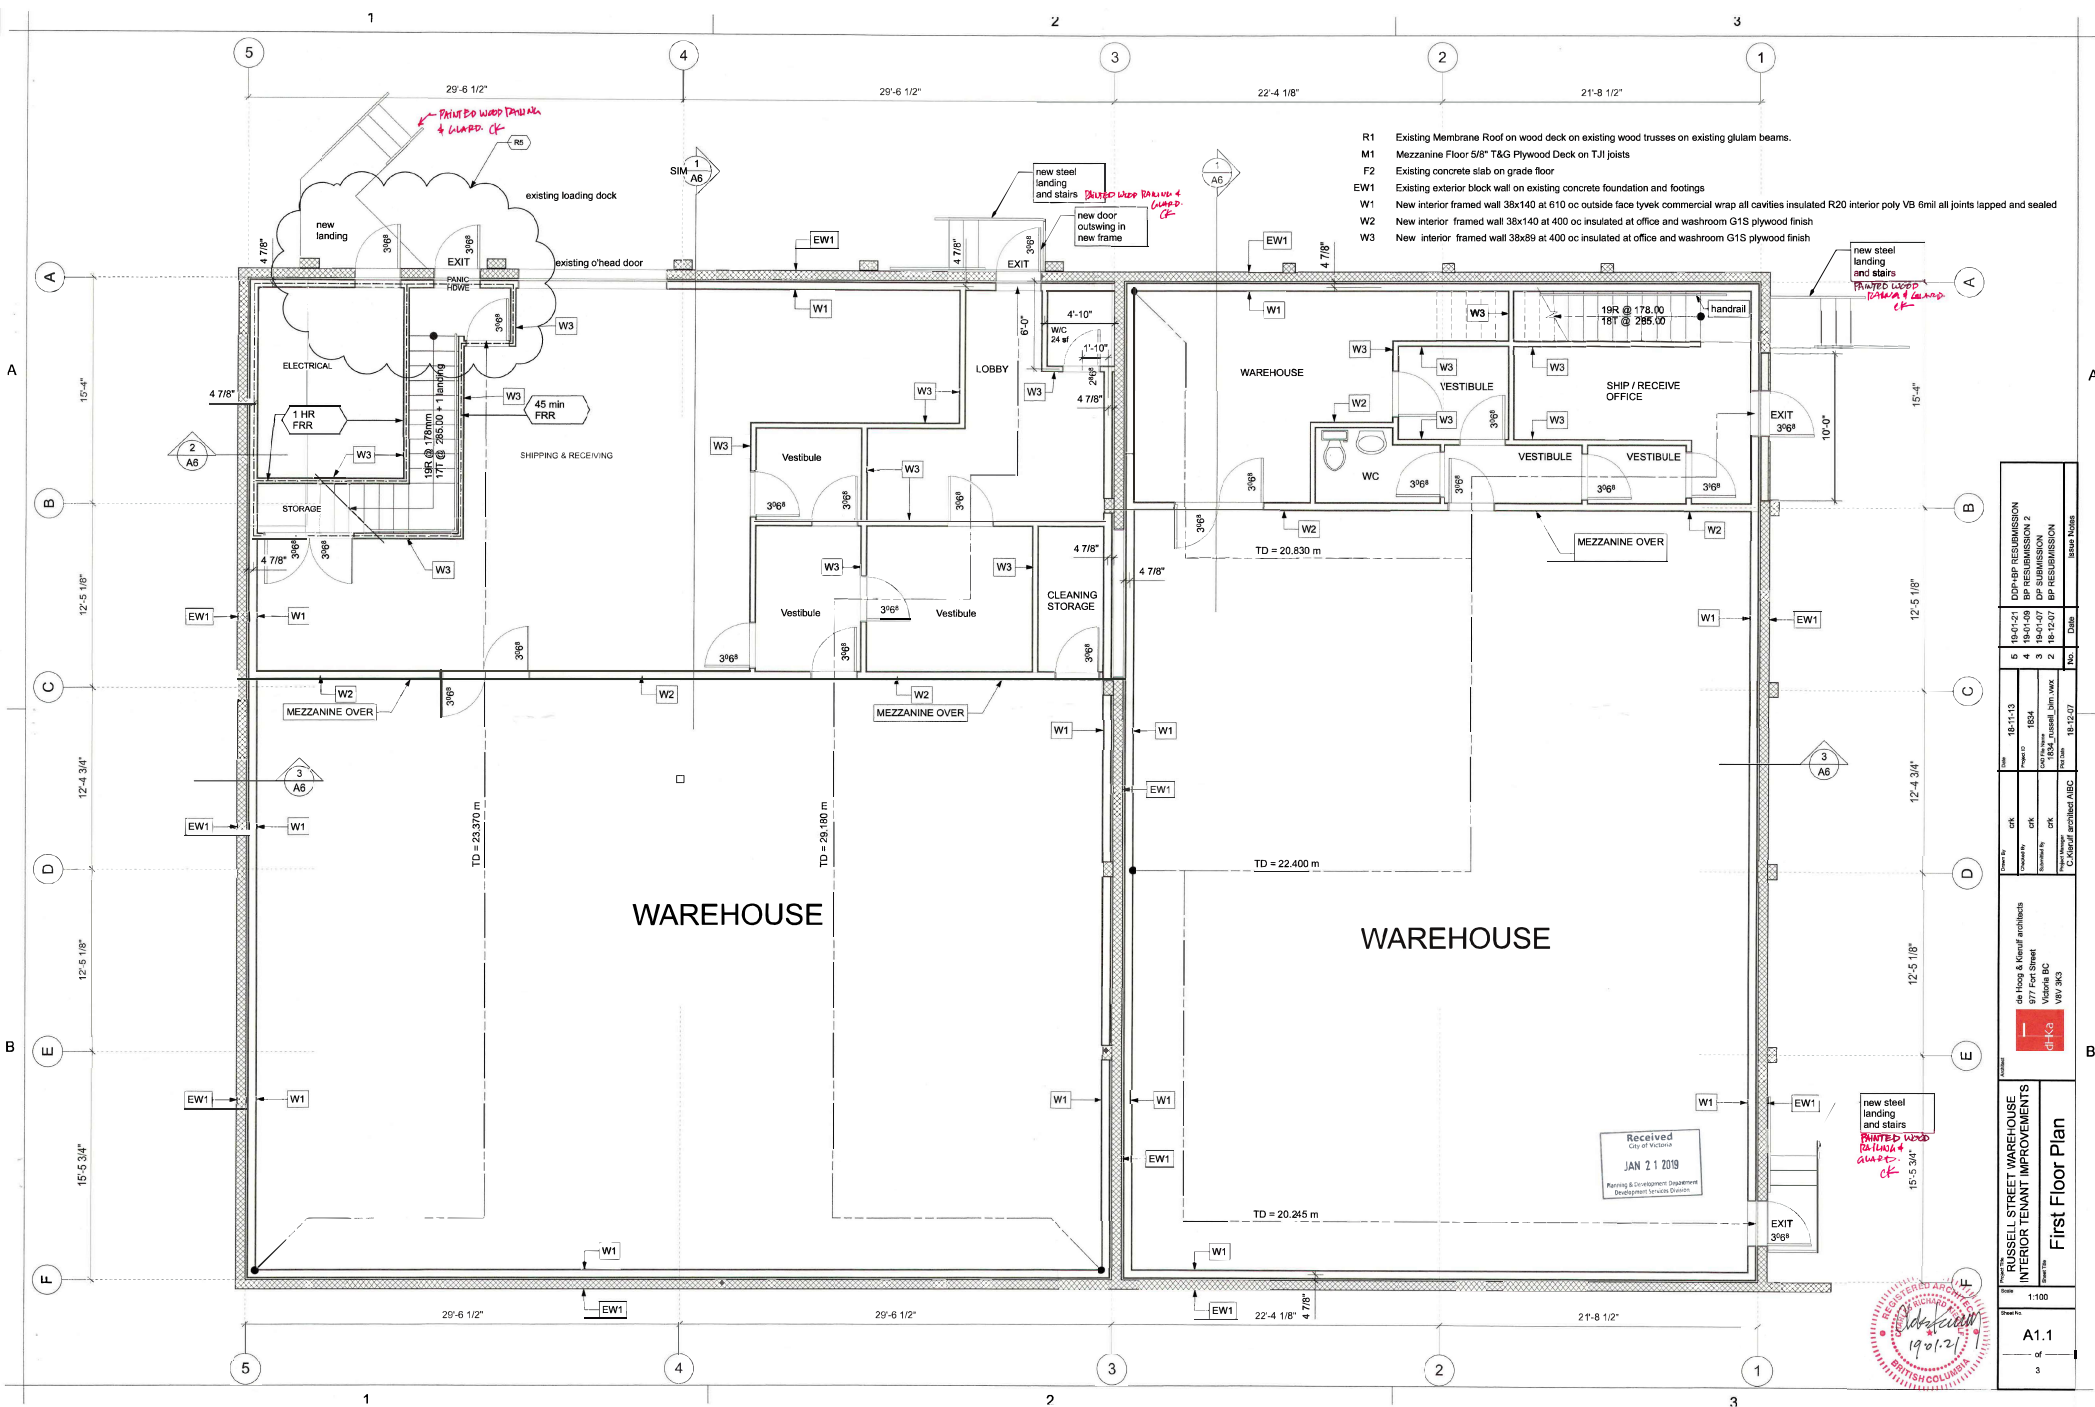








DOOR SCHEDULE												
Door #	Location/ Room	Type	Size	Swing	MTRL	FIN.	Rating	Glazing	Frame	FIN.	HDWE	Notes & Accessories
D1001	ENTRY VESTIBULE RM100	A	915x2135	RHR	HM	PTD			PSF	PTD	LOCKSET	RIM EXIT
D1002	SHIPPING & RECEIVING RM101	A	915x2135	RH	HM	PTD			PSF	PTD	LOCKSET	
D1011	SHIPPING & RECEIVING RM101	A	3658x3150	OH	HM	PTD			PSF	PTD		OVERHEAD DOOR
D1021	SERVICES RM102	A	915x2135	RH	HM	PTD	45MIN		PSF	PTD	LOCKSET	CLOSER; STOP
D1022	SERVICES RM102	A	915x2135	RH	HM	PTD	45MIN		PSF	PTD	LOCKSET	CLOSER; STOP
D1031	WC RM103	A	915x2135	RH	HM	PTD			PSF	PTD	PRIVACY	
D1041	RM105 ENTRY	A	915x2135	RH	HM	PTD			PSF	PTD	LOCKSET	
D1042	RM105 CLOSET	A	915x2135	RHR	HM	PTD			PSF	PTD	PASSAGE	
D1051	STAIR RM105	A	915x2135	LHR	HM	PTD			PSF	PTD	PASSAGE	
D1061	VESTIBULE RM106	A	915x2135	RH	HM	PTD	45MIN		PSF	PTD	LOCKSET	CLOSER; STOP
D1062	VESTIBULE RM106	A	915x2135	LHR	HM	PTD	45MIN		PSF	PTD	LOCKSET	CLOSER; STOP
D1071	VESTIBULE RM107	A	1830x2135	SLO	HM	PTD			PSF	PTD	SLIDING	SLIDING DOOR
D1081	SORTING RM108	A	1830x2135	DBL	HM	PTD			PSF	PTD	LOCKSET	
D1082	SORTING RM108	A	1830x2135	SLO	HM	PTD			PSF	PTD	SLIDING	SLIDING DOOR
D1091	VESTIBULE RM109	A	915x2135	LHR	HM	PTD			PSF	PTD	LOCKSET	
D1092	PASSAGEWAY RM110	A	915x2135	LH	HM	PTD			PSF	PTD	PASSAGE	
D1093	RM109 TO STAIR	A	915x2135	LHR	HM	PTD	45MIN		PSF	PTD	PASSAGE	CLOSER; STOP
D1111	SUPPLIES RM111	A	915x2135	LH	HM	PTD			PSF	PTD	LOCKSET	
D1121	SUPPLIES RM112	A	915x2135	RHR	HM	PTD			PSF	PTD	LOCKSET	
D1131	SMALL STORAGE RM113	A	1830x2135	DBL	HM	PTD			PSF	PTD	LOCKSET	CLOSER; STOP
D1141	LARGE STORAGE RM114	A	1830x2135	DBL	HM	PTD	45MIN		PSF	PTD	LOCKSET	CLOSER; STOP
D1142	SMALL STORAGE RM113	A	915x2135	LH	HM	PTD	45MIN		PSF	PTD	LOCKSET	
D1143	LARGE STORAGE RM114	A	915x2135	RHR	HM	PTD			PSF	PTD	PASSAGE	
D1151	ENTRANCE RM116	A	915x2135	LH	HM	PTD			PSF	PTD	LOCKSET	PASSAGE TO EXIT
D1152	PPE ROOM 1 RM115	A	915x2135	RH	HM	PTD	45MIN		PSF	PTD	PASSAGE	CLOSER; STOP
D1161	ENTRANCE RM116	A	915x2135	RHR	HM	PTD			PSF	PTD	LOCKSET	RIM EXIT
D1162	STAIRS TO ENTRANCE RM116	A	915x2135	LH	HM	PTD	45MIN		PSF	PTD	LOCKSET	PASSAGE TO EXIT; CLOSER STOP
D1171	PPE ROOM 2 RM117	A	915x2135	RH	HM	PTD			PSF	PTD	LOCKSET	
D1172	VESTIBULE RM118	A	915x2135	RHR	HM	PTD	45MIN		PSF	PTD	LOCKSET	CLOSER; STOP
D1181	VESTIBULE RM118	A	915x2135	RH	HM	PTD			PSF	PTD	PASSAGE	
D1191	BULK STORAGE RM119	A	915x2135	RH	HM	PTD			PSF	PTD	LOCKSET	
D2011	STAFF ROOM RM201	A	915x2135	RH	HM	PTD			PSF	PTD	PASSAGE	
D2021	SHIPPING PREP RM202	A	915x2135	RH	HM	PTD			PSF	PTD	LOCKSET	
D2031	RECEIVING PREP RM203	A	915x2135	RH	HM	PTD			PSF	PTD	LOCKSET	
D2041	SUPPLIES RM204	A	915x2135	RH	HM	PTD			PSF	PTD	LOCKSET	
D2051	STAIR RM105	A	915x2135	RH	HM	PTD	45MIN		PSF	PTD	PASSAGE	CLOSER; STOP

ISSUED 21-11-18 BP RESUBMISSION

Rev	Date	Description	

NOTE: All dimensions are shown in millimeters.

Mary Street Warehouse
344 Mary Street
Victoria B.C.
Door Schedule



dHKa

A103

dHK Architects
Victoria
377 Fort Street V8V 3K3 T 1 - 250 - 658 - 3367
Nanaimo
1024-180 DuRo Way V8T 2K8 T 1 - 250 - 685 - 6910
