

- LEGEND:
- BELOW
  - ABOVE
  - EXISTING BUILDING
  - PROPOSED BUILDING
  - PROPERTY LINE
  - SETBACK LINE
  - FENCE
  - TREE (REF. TO ANNOTATION)
  - CRITICAL ROOT ZONE
  - EXISTING HYDRO POLE
  - EXISTING FIRE HYDRANT
  - PROPOSED DECK / BENCH
  - PROPOSED BIKE PARKING

Drawn By: EA / MM  
Checked By: PB  
Printing Date: 19.05.23

The Contractor shall verify all dimensions, datums and levels prior to commencement of work.

All errors and omissions to be reported to the Architect before proceeding.


This drawing must not be scaled.

This drawing is the property of the Architect, the copyright in same being reserved to him/her. It is not to be reproduced without his/her permission.

Any unauthorized alteration of the electronic data which constitute this document will void all responsibility for the altered document by the Architect.

This drawing is not to be used for building purposes until countersigned by:

NOT FOR  
CONSTRUCTION

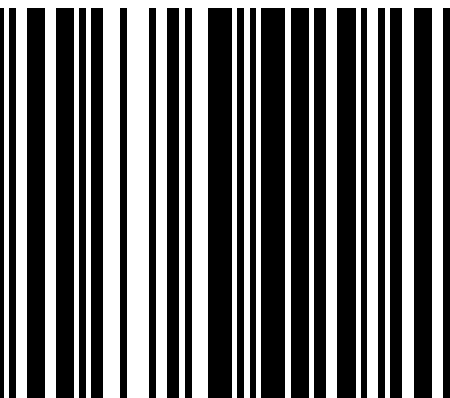


S 4 6 8 7 9 8  
ARCHITECTURE INC  
266 MCDERMOT AVE  
Winnipeg MB R3B 0S8  
P: 204.480.8421  
F: 204.480.8876

1702 QUADRA STREET  
+ 862 FISGARD STREET

LEVEL 00 PLAN  
Project 0650  
Sheet




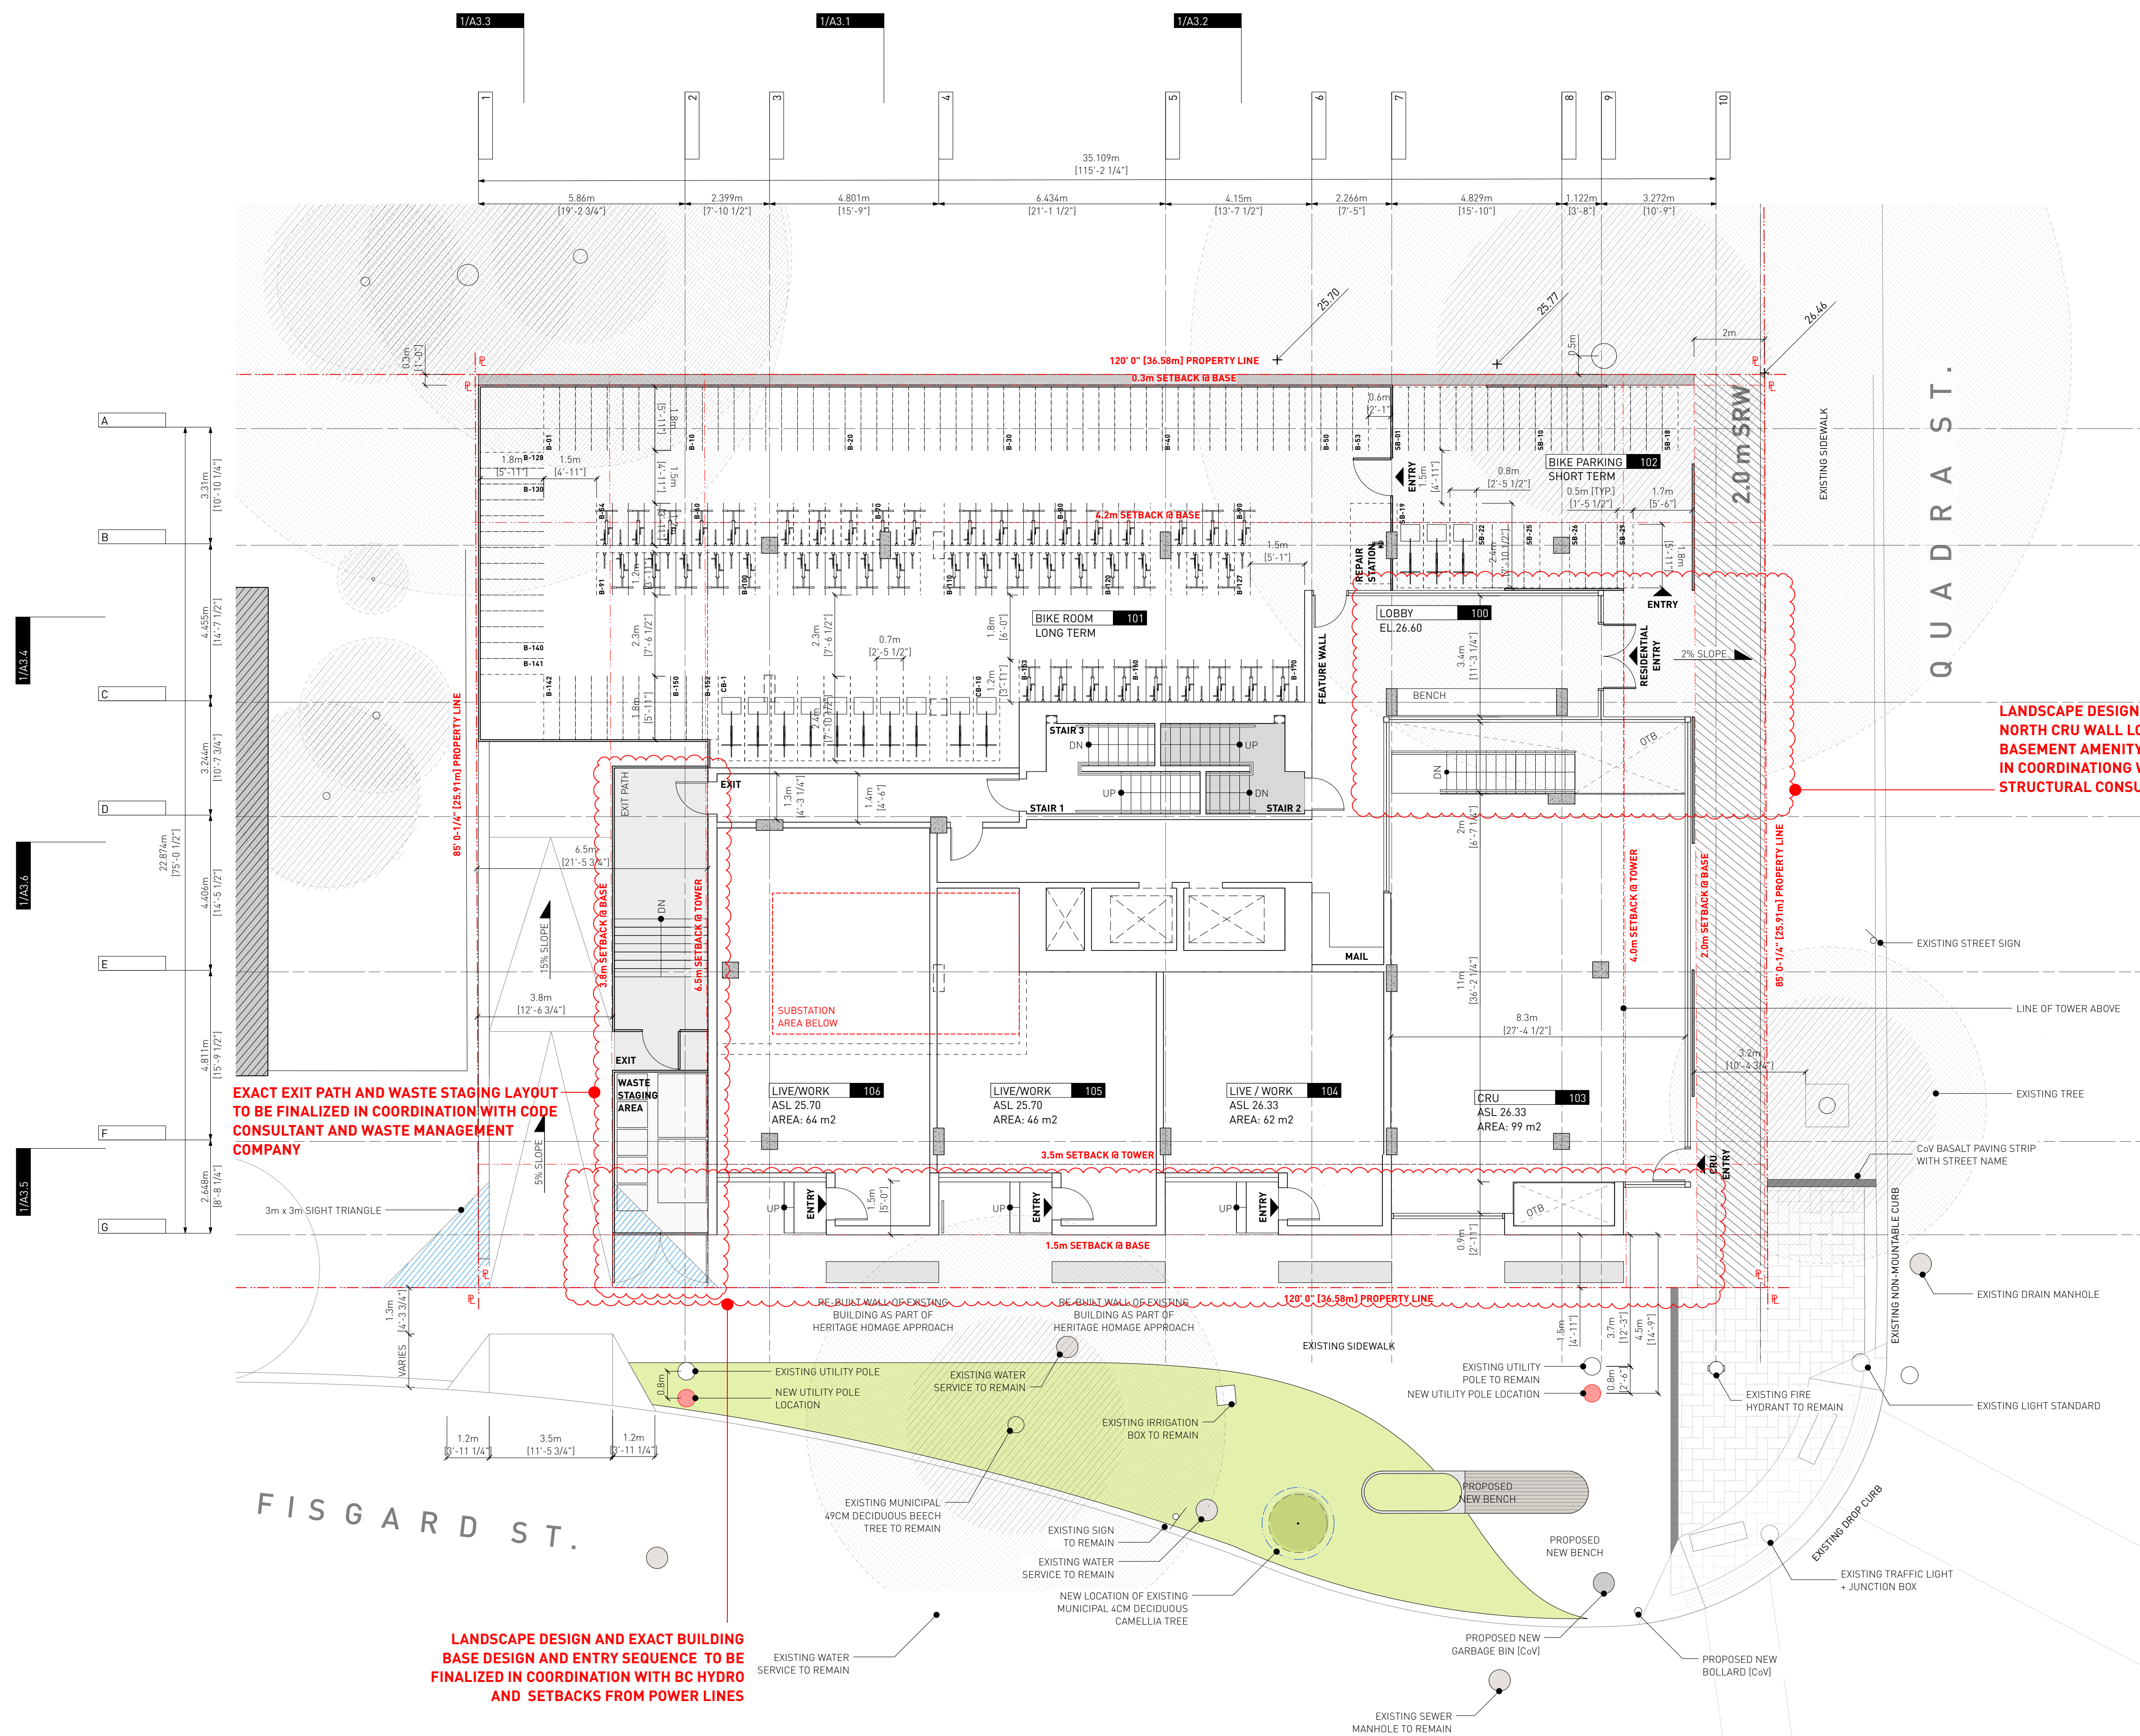

**EXACT EXIT PATH AND WASTE STAGING LAYOUT -  
TO BE FINALIZED IN COORDINATION WITH CODE  
CONSULTANT AND WASTE MANAGEMENT  
COMPANY**

**LEGEND:**



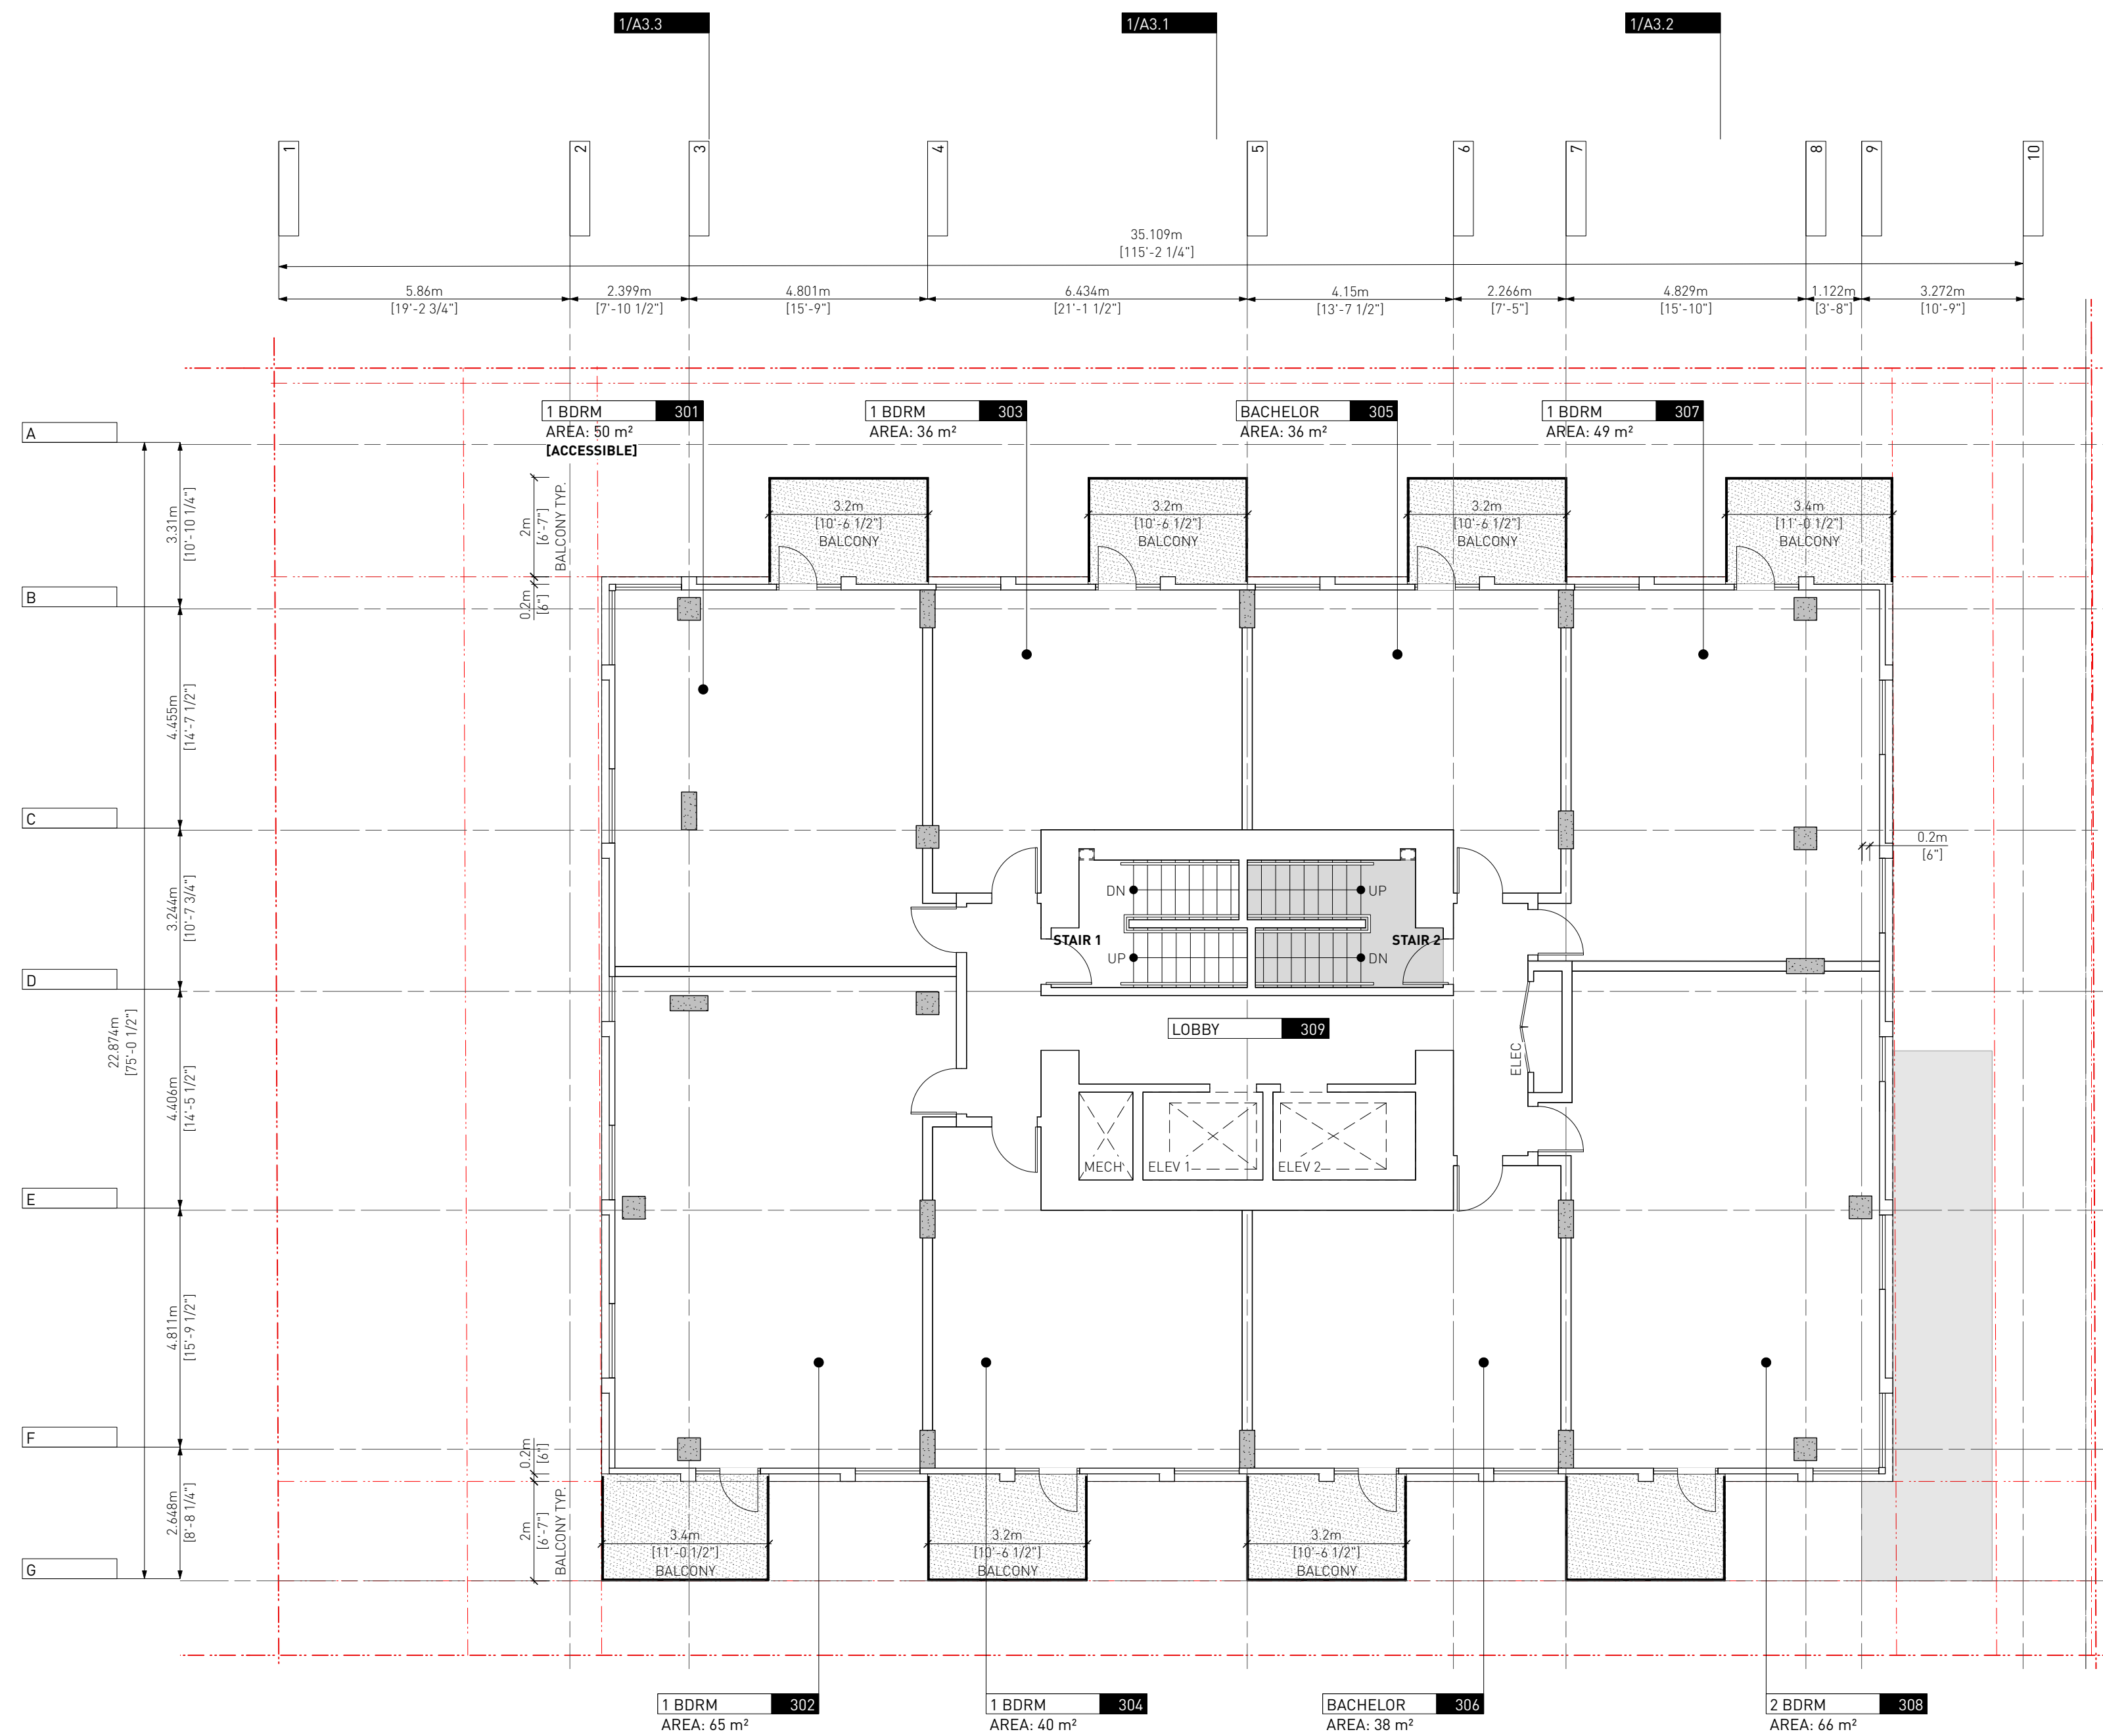

2 LEVEL 03 PLAN  
A1.4 SCALE: 1:100

**LEGEND:**

BELOW  
ABOVE  
EXISTING BUILDING  
PROPOSED BUILDING  
PROPERTY LINE  
SETBACK LINE  
FENCE

1 Issued For DP 01.04.2023

Drawn By: EA / MM  
Checked By: PB  
Printing Date: 19.05.23

The Contractor shall verify all dimensions, datums and levels prior to commencement of work.  
All errors and omissions to be reported to the Architect before proceeding.

This drawing must not be scaled.  
This drawing is the property of the Architect, the copyright in same being reserved to him/her. It is not to be reproduced without his/her permission.

Any unauthorized alteration of the electronic data which constitute this document will void all responsibility for the altered document by the Architect.

This drawing is not to be used for building purposes until countersigned by:

NOT FOR  
CONSTRUCTION

5 4 6 8 7 9 6  
ARCHITECTURE INC  
266 MCDERMOT AVE  
Winnipeg MB R3B 0S8  
P: 204.480.8421  
F: 204.480.8876

1702 QUADRA STREET  
+ 862 FISGARD STREET