



Original Submission
Received Date:
September 29, 2017

**POINT HOPE
MARITIME**

345 Harbour Road, Victoria, B.C. V9A 3S2
Phone: 250-385-3623 Fax 250-385-3166
ISO 9001:2008, 14001:2004 & OHSAS 18001:2007 Certified
Email: Info@pointhopemaritime.com


Scale	N/A
Sheet	N/A
Page	1/1
Revision	0
Date	02/JUN/2017
Scale	1:500 metric

OVERVIEW of PHGD
incl WATER LOT






0	ISSUED FOR REVIEW	SJ	02/JUN/17
No.	DESCRIPTION	BY	DATE


GENERAL NOTES

REVISIONS

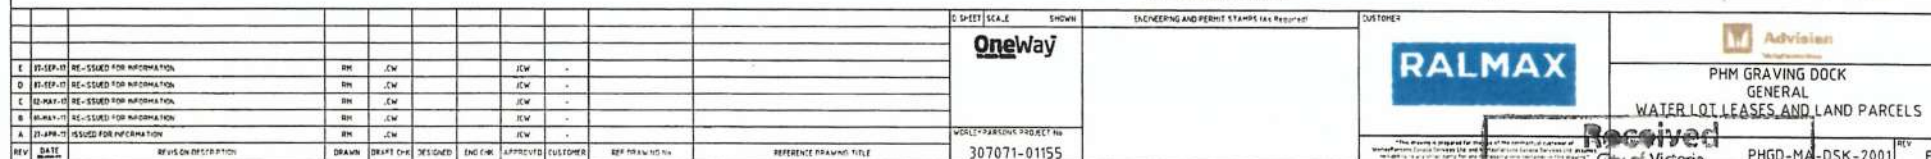

Planning & Development
Development Section

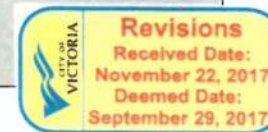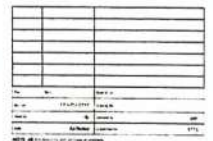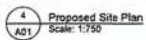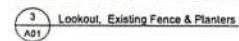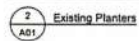

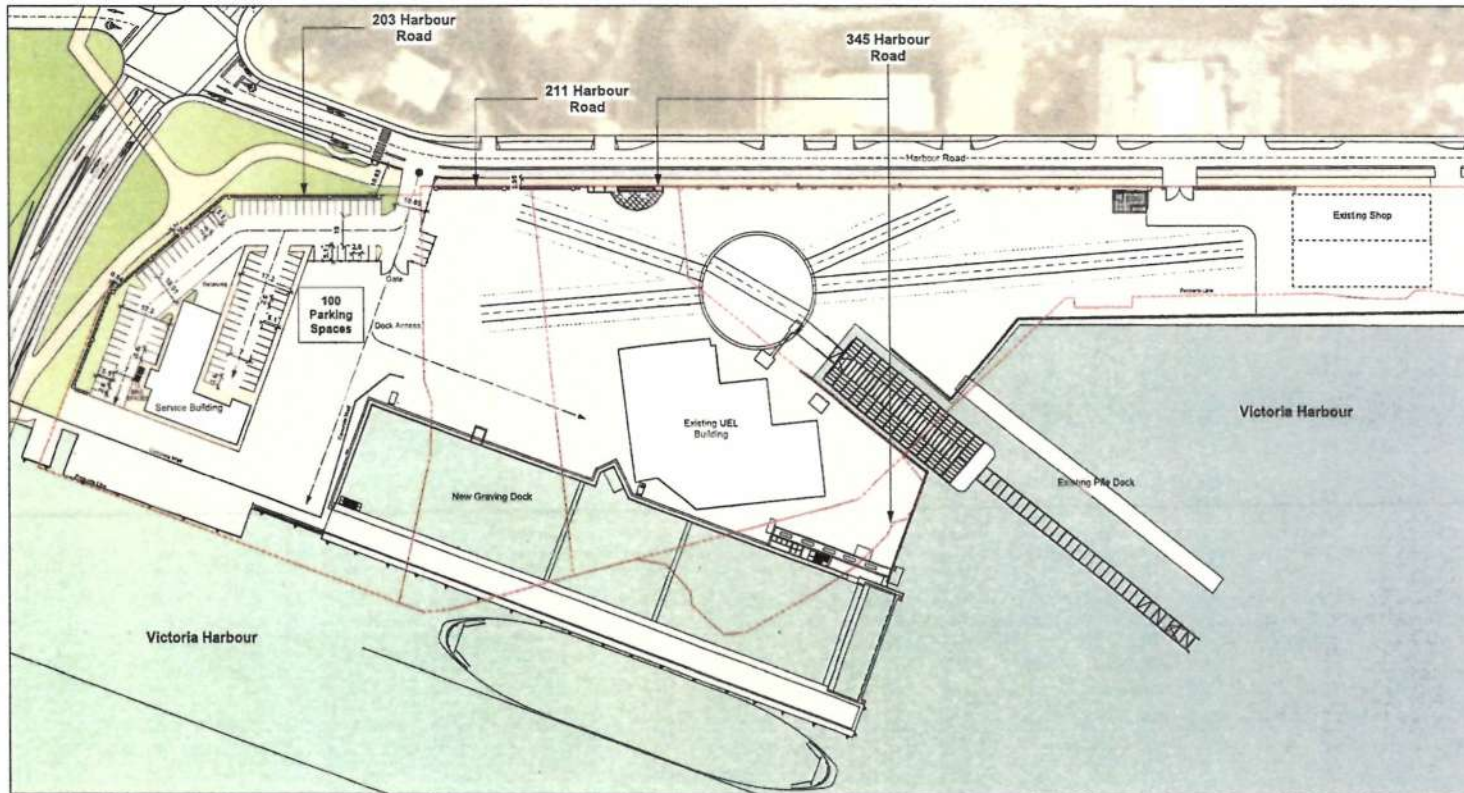

1 Proposed Parking Plan
A02
Scale: 1:750

PROJECT DATA

Address:
203 Harbour Road
211 Harbour Road

Legal Description:
LOT 8, Plan V1965997
LOT A, Plan V1955373

Zoning:
SD-1

Uses:
Service Building, Graving Dock.

Site Area:
203 Harbour Road 12,596 sq m
211 Harbour Road 8,009 sq m

Total Site Area: 18,605 sq m

Site Coverage: 22%

Building Floor Space:
Service Building - L1 760 sq m
Service Building - L2 399 sq m

Floor Space Ratio: 0.22:1

Total Office Floor Space: 355 sq m (30%)

Address:
345 Harbour Road

Legal Description:
LOT A, Plan V1965997
LOT A, Plan V1977485

Zoning:
SD-2

Uses:
Shops, Graving Dock.

Site Area: 11,165 sq m

Site Coverage: 48%

Building Floor Space:
UEL Building 2,650 sq m

Floor Space Ratio: 0.48:1

Parking:
As per Schedule C requirements.

Number of Point Hope Employees:
300

Vehicle Parking Spaces Provided at 203 Harbour Road:
100


Bike Parking Spaces Provided at 203 Harbour Road:
12




No.	Date	Revised
1	11-03-2017	Issue
2	11-03-2017	Issue
de Hoog & Kierulff architects	
Point Hope Graving Dock Harbour Road Victoria, BC	
Parking Plan	
A02	


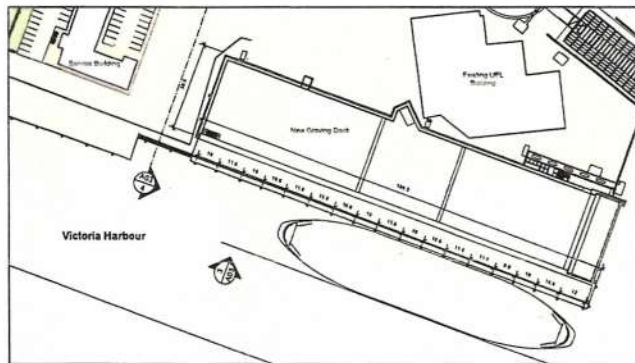


1 Context Plan
Scale: 1:1000

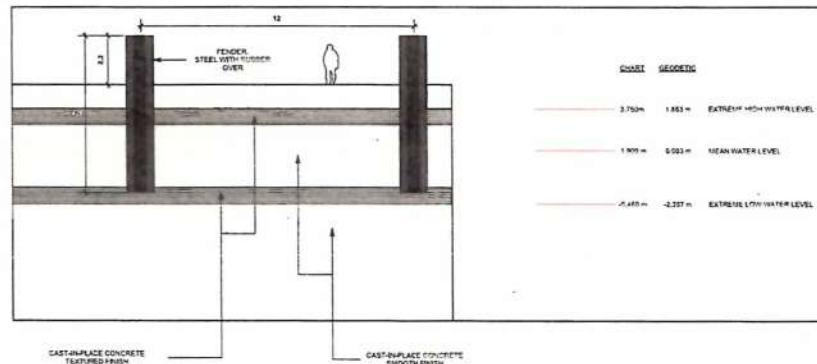

2 Graving Dock Wall Elevation
Scale: 1:100

TEXTURED CONCRETE FINISH

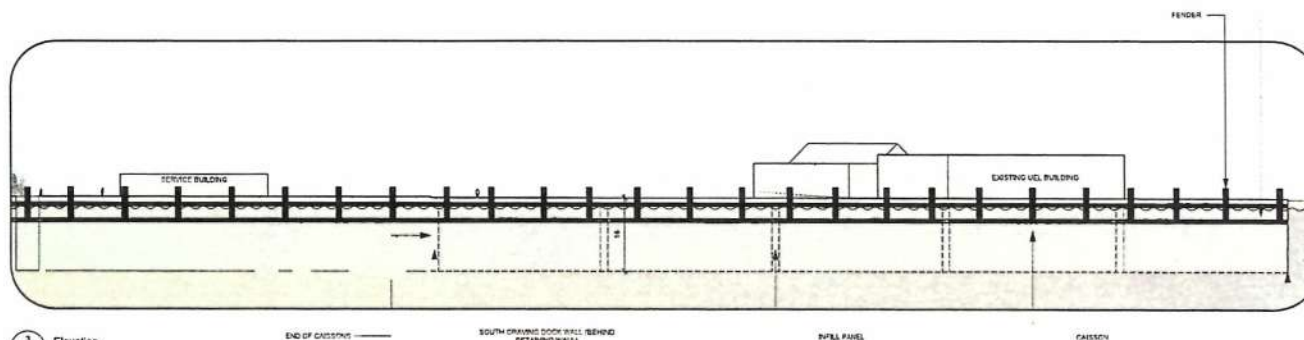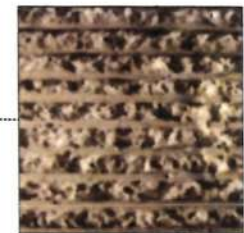


3 Elevation
Scale: 1:500

FEATURE WALL
BANDS OF TINTED CONCRETE INDICATING
EXTREME LOW AND EXTREME HIGH
WATER LEVELS

CHART	GEODETIC	
3.75m	1.85m	EXTREME HIGH WATER LEVEL
1.90m	0.93m	MEAN WATER LEVEL
-4.45m	-2.37m	EXTREME LOW WATER LEVEL
-10.00m		DEPTH OF GRAVING DOCK

EXTENT OF GRAVING DOCK

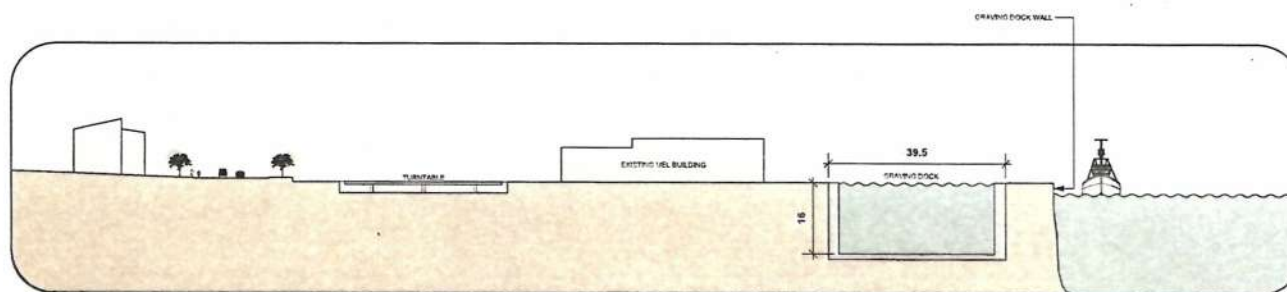


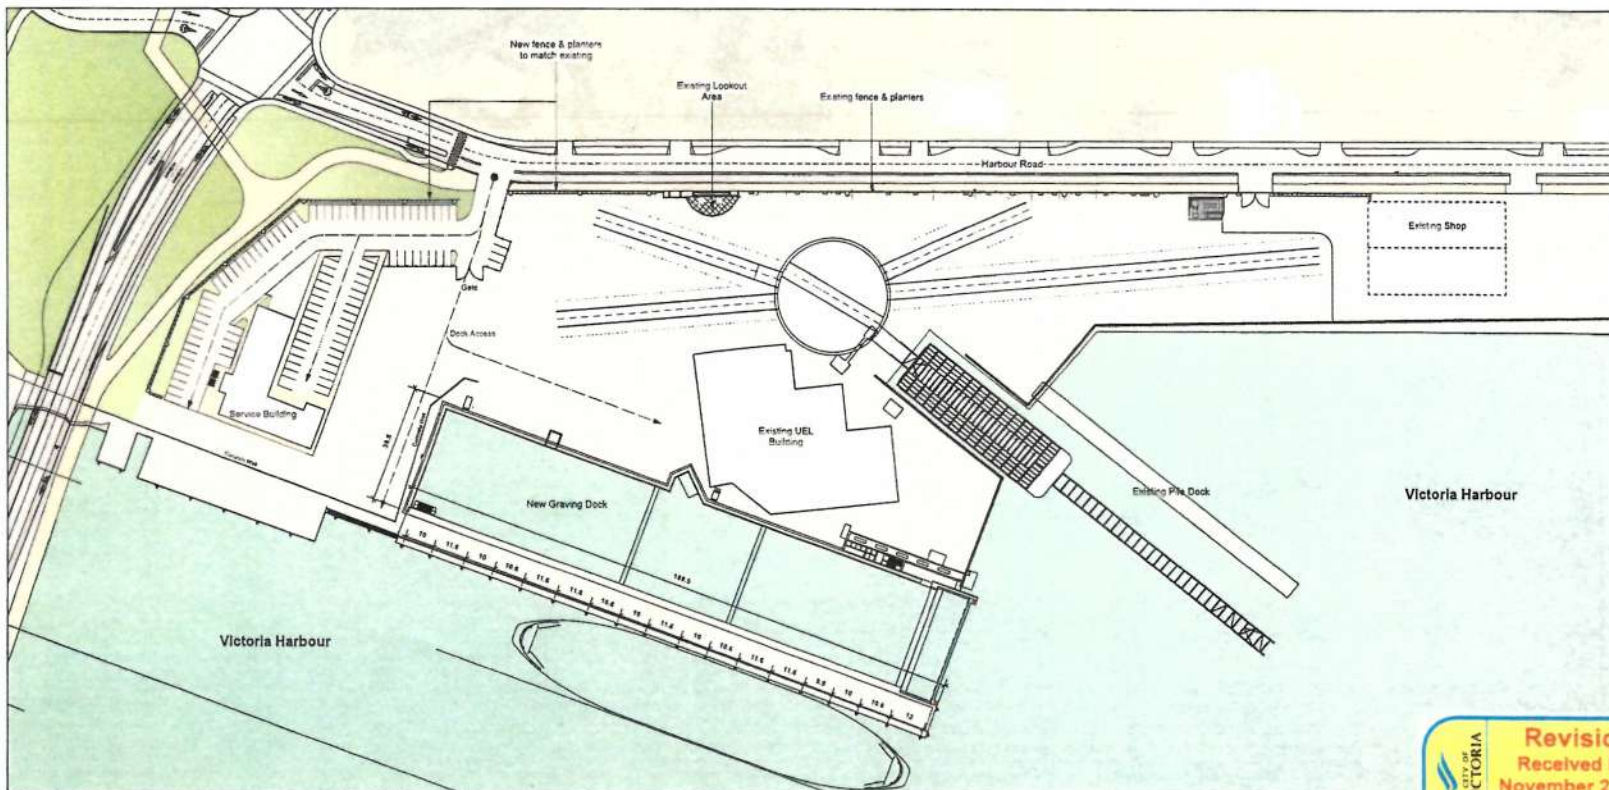
4 Section
Scale: 1:500

CHART	GEODETIC	
3.75m	1.85m	EXTREME HIGH WATER LEVEL
1.90m	0.93m	MEAN WATER LEVEL
-4.45m	-2.37m	EXTREME LOW WATER LEVEL

NO.	DATE	BY	CHKD.	DESCRIPTION
1	2017.09.29	de Hoog & Kierulff		REVISIONS

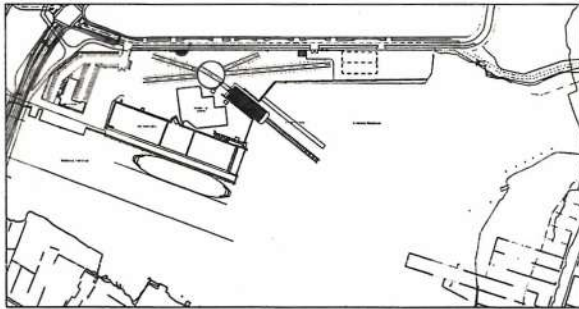

de Hoog & Kierulff architects	
Point Hope Graving Dock	
Harbour Road	
Victoria, BC	
Proposed Graving Dock Wall	
A03	


[illegible]

de Hoog & Kierulf architects


Point Hope Graving Dock
Harbour Road
Victoria, BC

Site Plan & Context



A01

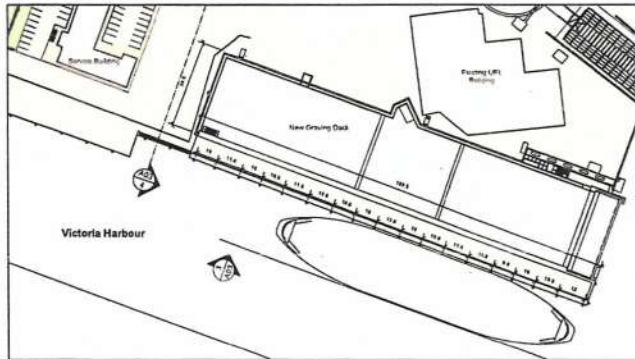


1 Context Plan
Scale: 1:1000

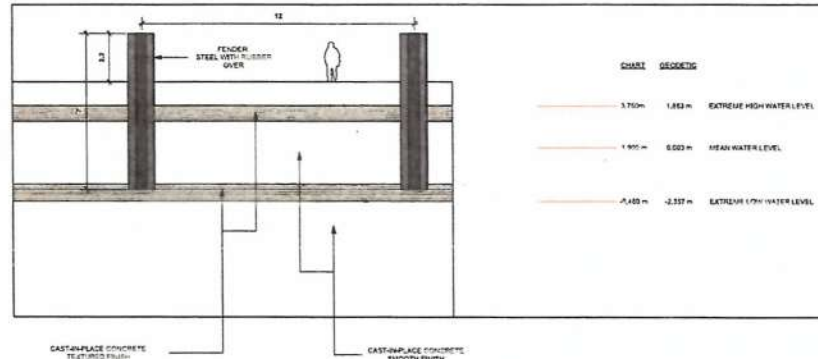

2 Graving Dock Wall Elevation
Scale: 1:100

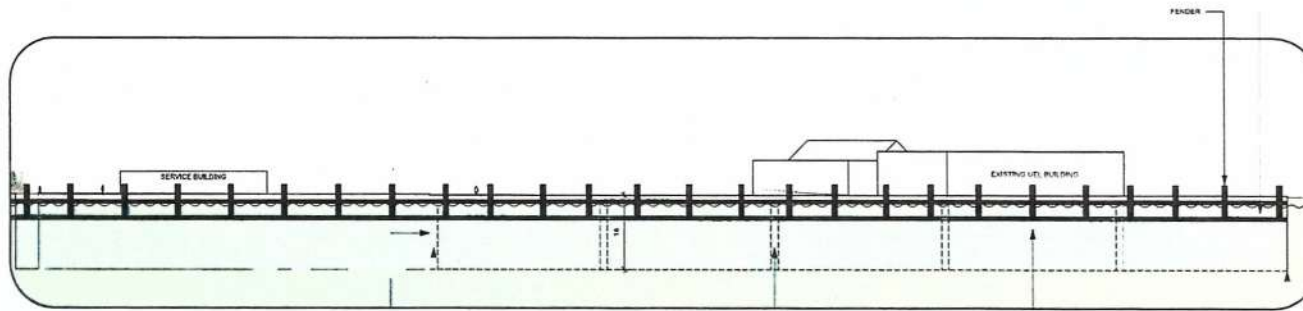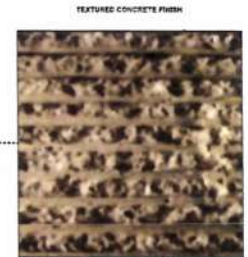

3 Elevation
Scale: 1:500

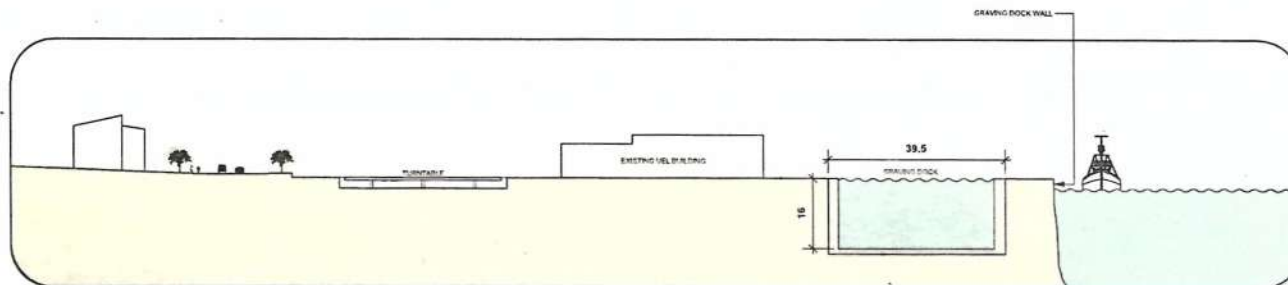

4 Section
Scale: 1:500




EXTENT OF GRAVING DOCK



NO.	REV.	DATE	BY	CHKD.	APP'D.
1	1	2017-09-29	de Hoog	Kierulff	
2	1	2017-11-22	de Hoog	Kierulff	

Revisions
Received Date: November 22, 2017
Deemed Date: September 29, 2017

de Hoog & Kierulff architects
Point Hope Graving Dock
Victoria, BC
Proposed Graving Dock Wall
A03