



Revisions
 Received Date:
 August 16, 2017

de Hoog & Kienull architects

71/5 MONTREAL STREET
 ISSUED FOR DP REVISIONS

Urban Quest Ventures
 Victoria, BC
 10 August 2017

AUG 16 2017
 Planning & Development Department
 Development Services Division

BC LAND SURVEYORS SITE PLAN OF:

Civic: 71 & 75 Montreal Street

Legal: Lots 1 & 2, Beedley Farm,
Victoria City, Plan 5273


Scale: 1:200 Distances are in metres


The intended print size is 24" by 36"

LEGEND




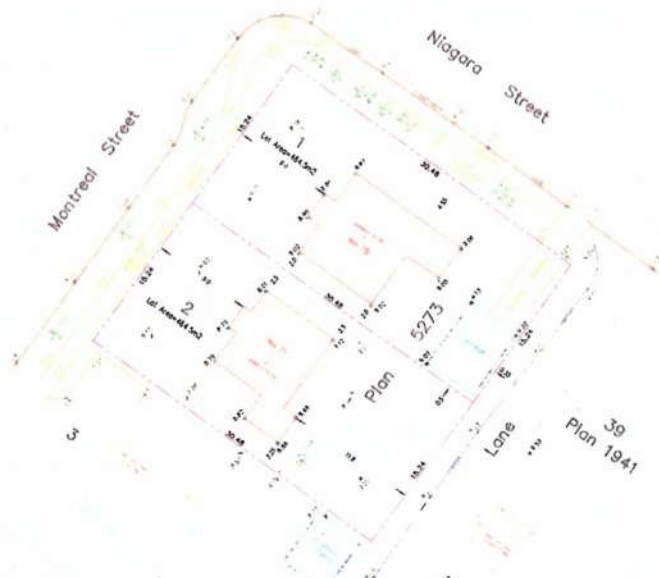

May 17, 2016

File: 12338












2 Context Plan
Scale: NTS

PROJECT DESCRIPTION

CIVIC ADDRESS:
71 & 75 Montreal Street
Victoria, BC

LEGAL DESCRIPTION:
Lots 1 & 2, Beedley Farm Section B,
Victoria, Plan 5273

REGISTERED OWNER
Urban Core Ventures
12-147 Pinnace Ave
Victoria BC
V8T 1K5
len@urbancoreventures.com

ARCHITECT
de Hoog & Kienoff architects
877 Fort Street
Victoria, BC
V8V 3K3
Peter de Hoog
tel: 658-3367
fax: 658-3367
pdk@dhv.ca

LANDSCAPE ARCHITECT
LAOR Landscape Architects
28-485 Dupin Road
Victoria, BC
V8Z 1B3
Bev Windjack
tel: 595-0105
fax: 416-0596



NO.	DATE	DESCRIPTION
1	10.04.17	Issue for recording of conditions
2	08.05.17	Issue for Recording of Conditions

1 Site Survey
A101 1:200

AUG 16 2017

 Planning & Development Department

 Development Services Division

de Hoog & Kienoff architects

 877 Fort Street

 Victoria BC V8V 3K3

 Tel: 658-3367

 Fax: 658-3367

 Email: pdk@dhv.ca


Montreal Street Residences

 71 & 75 Montreal St.

 Victoria BC

Existing Site Plan

 A101

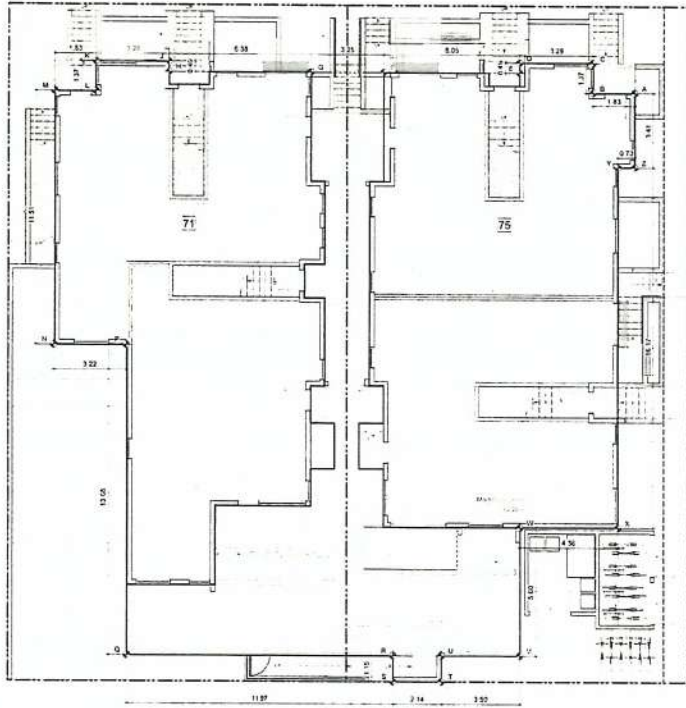

1 Average Grade Calculations
Scale: 1:100

Existing Point Grade (m)	Proposed Grade (m)	Line	Average of Points (m)	Distance between Points (m)	Totals
A 8.78	8.10	AB	8.78	1.83	16.07
B 8.78	10.06	BC	8.78	1.37	12.03
C 8.78	10.06	CD	8.77	3.29	28.85
D 8.78	10.06	DE	8.76	0.45	3.94
E 8.76	10.06	EF	8.72	8.05	52.76
F 8.68	7.68	FG	8.67	3.25	28.18
G 8.66	8.55	GH	8.54	6.38	54.45
H 8.52	10.06	IJL	8.52	0.46	3.92
J 8.52	10.06	JK	8.48	3.22	27.81
K 8.43	10.06	KL	8.43	1.37	11.55
L 8.43	10.06	LM	8.43	1.83	15.43
M 8.43	8.19	NI	8.12	11.51	93.46
N 7.90	7.85	NP	7.85	3.22	25.15
O 7.90	7.85	OP	8.46	13.68	115.66
P 9.10	9.17	QR	9.18	11.87	108.82
Q 9.25	9.35	RS	9.28	1.15	10.67
R 9.30	9.37	ST	9.33	2.14	19.96
S 9.35	9.37	TU	9.30	1.15	10.70
T 9.35	9.37	UV	9.23	3.50	32.59
U 9.25	9.37	VW	9.17	5.60	51.35
V 9.20	9.57	WX	9.12	4.36	39.75
W 9.13	9.57	XY	8.97	16.17	145.04
X 9.10	9.57	YZ	8.85	0.73	6.48
Y 8.85	8.85	ZA	8.82	3.41	30.09
Z 8.85	8.85	Totals		108.15	848.16

AVERAGE GRADE: 845.84/108.15 = 8.75m




MAIN FLOOR




UPPER FLOOR

2 Floor Area Calculations
Scale: 1:200

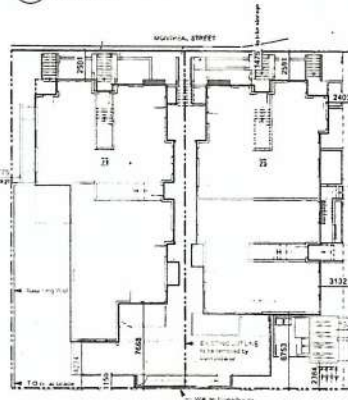

3 Setback Key Plan
Scale: 1:200

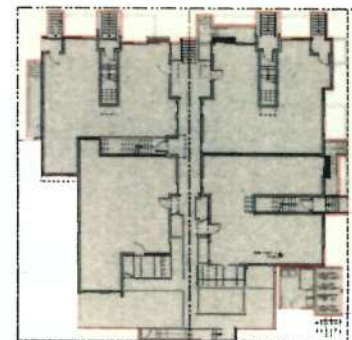

MAIN FLOOR

4 Site Area Calculations
Scale: 1:200

Area used in Calculations
Main Floor: 415m²
Upper Floor: 420m²
Accessory Building: 20m²
TOTAL AREA: 855m²


Area used in Site
Coverage Calculations
Area used in Open Site
Space Calculations



1	11.37	7.14	3.52	22.03
2	11.37	7.14	3.52	22.03
City of Victoria
AUG 15 2017
Planning & Development Department
Development Services Division

de Hoog & Kienulf architects
Montreal Street Residences
71 - 75 Montreal St
Victoria BC
Zoning Bylaw Calculations
A103

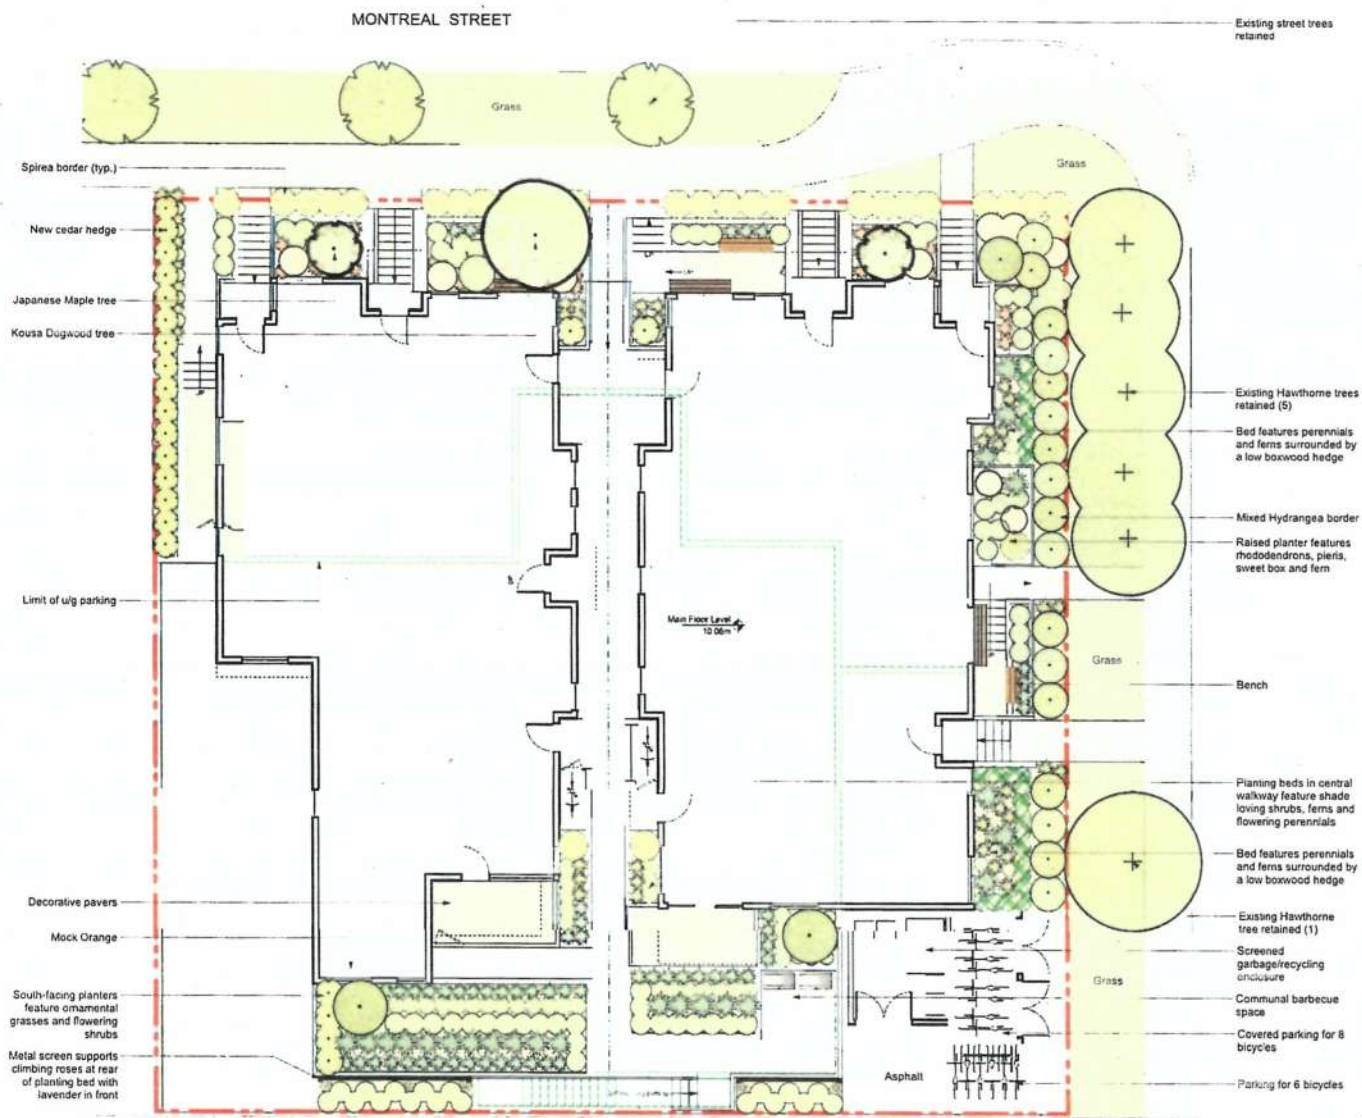


Recommended Nursery Stock

Trees			
Total: 3	Botanical Name	Common Name	Size
	Acer palmatum	Japanese Maple	5m cal
	Cornus kousa 'Misty May'	Misty May Dogwood	#20 pot
Large Shrubs			
Total: 25	Botanical Name	Common Name	Size
	Forsythia	Forsythia	#10 pot
	Proxycarpus 'Sella Elster'	Belle Elster Mock Orange	#10 pot
	Taxus x media 'Hedley'	Hicks Yew	1.8m HL
	Thalictrum 'Spectabilis'	Emerald Cedar	1.8m HL
Medium Shrubs			
Total: 50	Botanical Name	Common Name	Size
	Hydrangea arborescens 'Annabelle'	Annabelle Hydrangea	#5 pot
	Hydrangea macrophylla 'Blue Bird'	Blue Bird Hydrangea	#5 pot
	Rhododendron 'Dora Amalia'	Dora Amalia Rhododendron	#5 pot
	Rhododendron 'Fascination'	Fascination Rhododendron	#5 pot
	Sorbus domestica 'Fendrak'	Sweet Box	#5 pot
	Sorbus x bairdii 'Anthony Waterer'	Anthony Waterer Sorbus	#5 pot
Small Shrubs			
Total: 144	Botanical Name	Common Name	Size
	Buxus sempervirens 'Suffruticosa'	Edging Boxwood	#1 pot
Vines			
Total: 5	Botanical Name	Common Name	Size
	Rosa 'New Dawn'	Climbing Rose	#1 pot

- Notes:**
1. All work to be completed to current BCSLA Landscape Standards
 2. All soft landscape to be irrigated with an automatic irrigation system



71/75 Montreal St. | Landscape Concept Plan

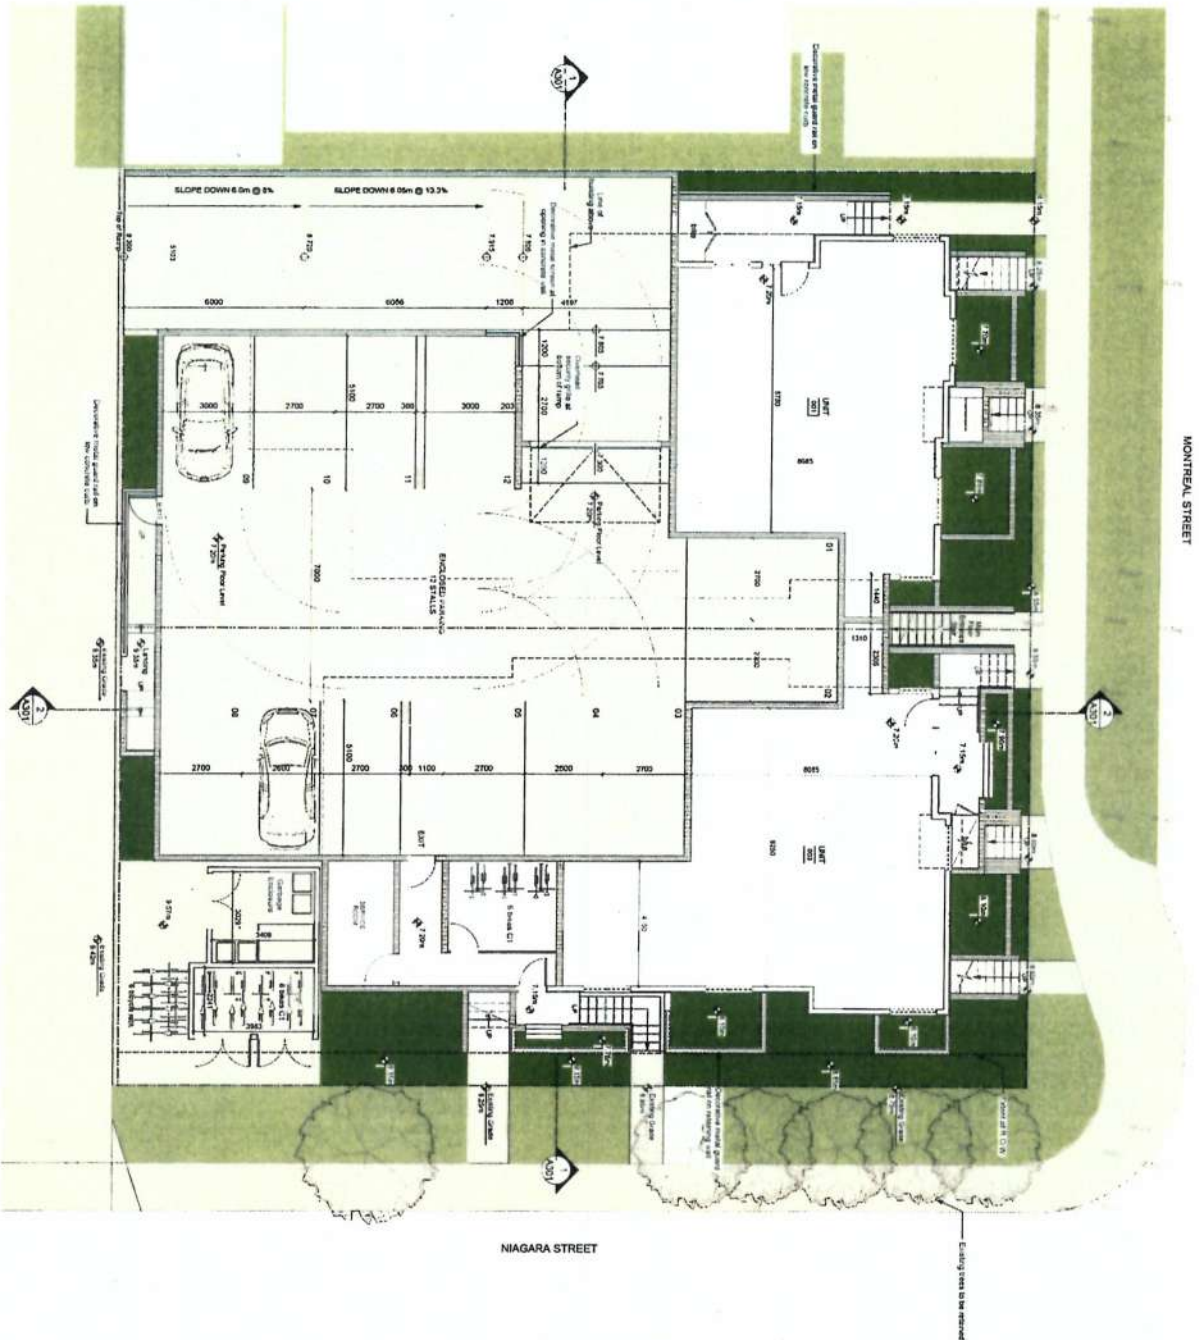


City of Victoria
AUG 16 2017
Planning & Development Department
Development Services Division





Lower Floor Plan
A201

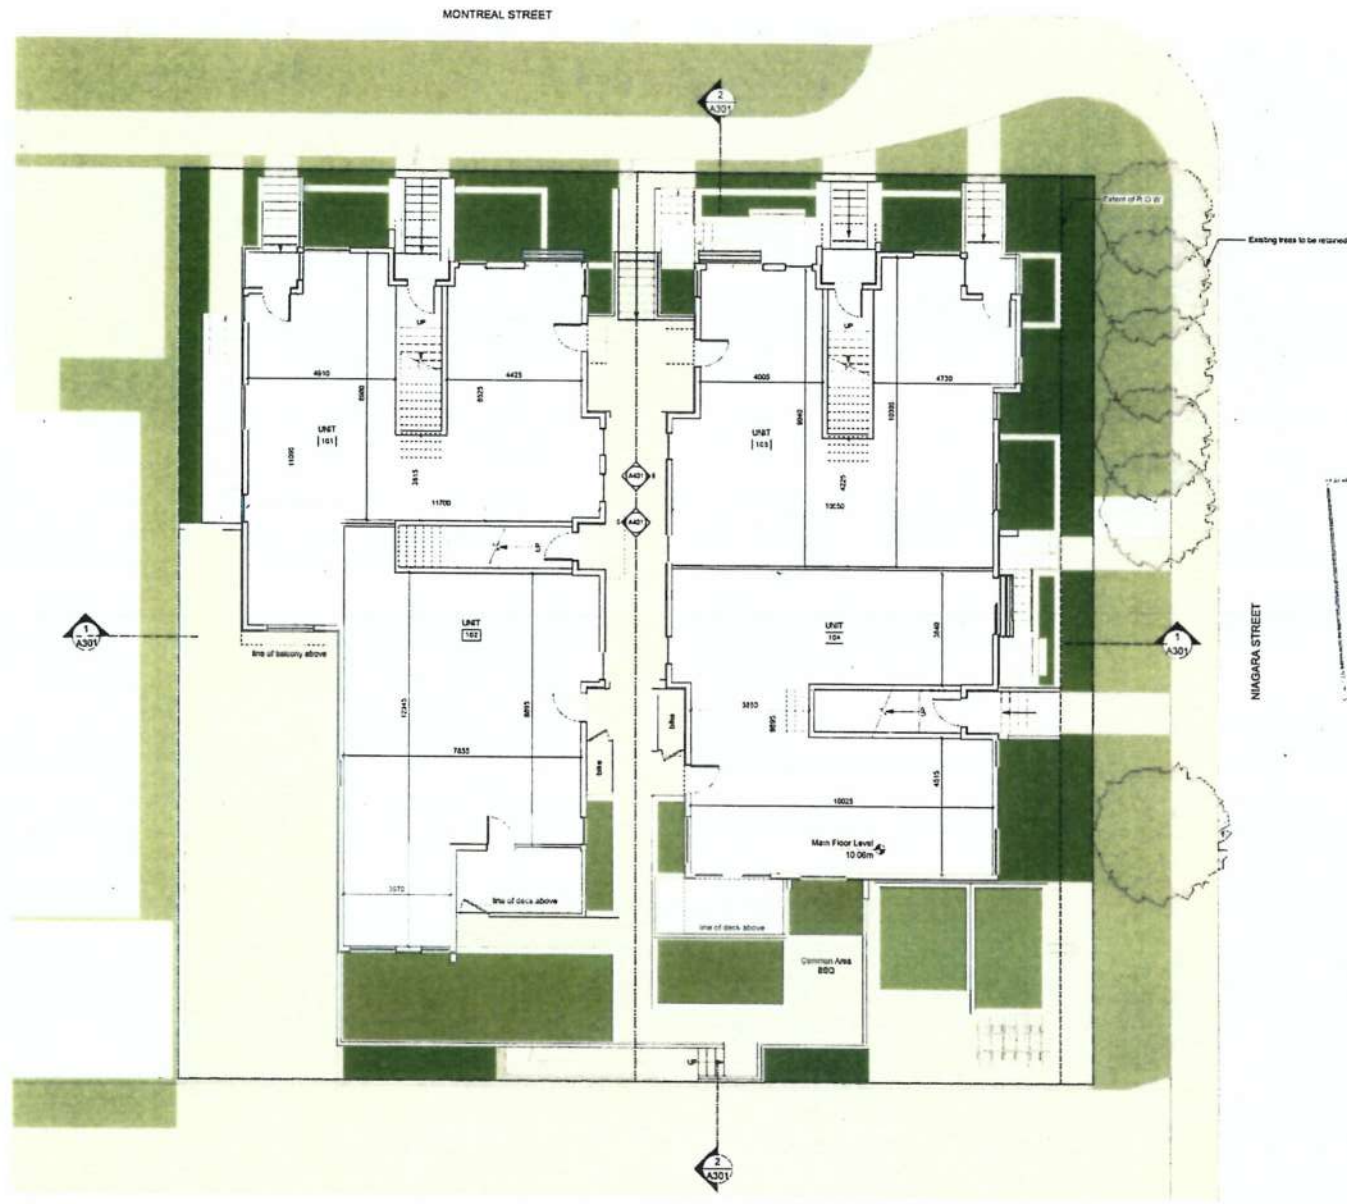

Received
City of Victoria
AUG 16 2017
Planning & Development Department
Development Services Division




0 1000 2000
1/125

NO.	DATE	DESCRIPTION
1	12.01.17	Issue for Planning & Development
2	12.01.17	Issue for Planning & Development
de Hong & Kierulff architects

Montreal Street Residences
 71 - 73 Montreal St.
 Victoria BC

Main Floor Plan
 A202

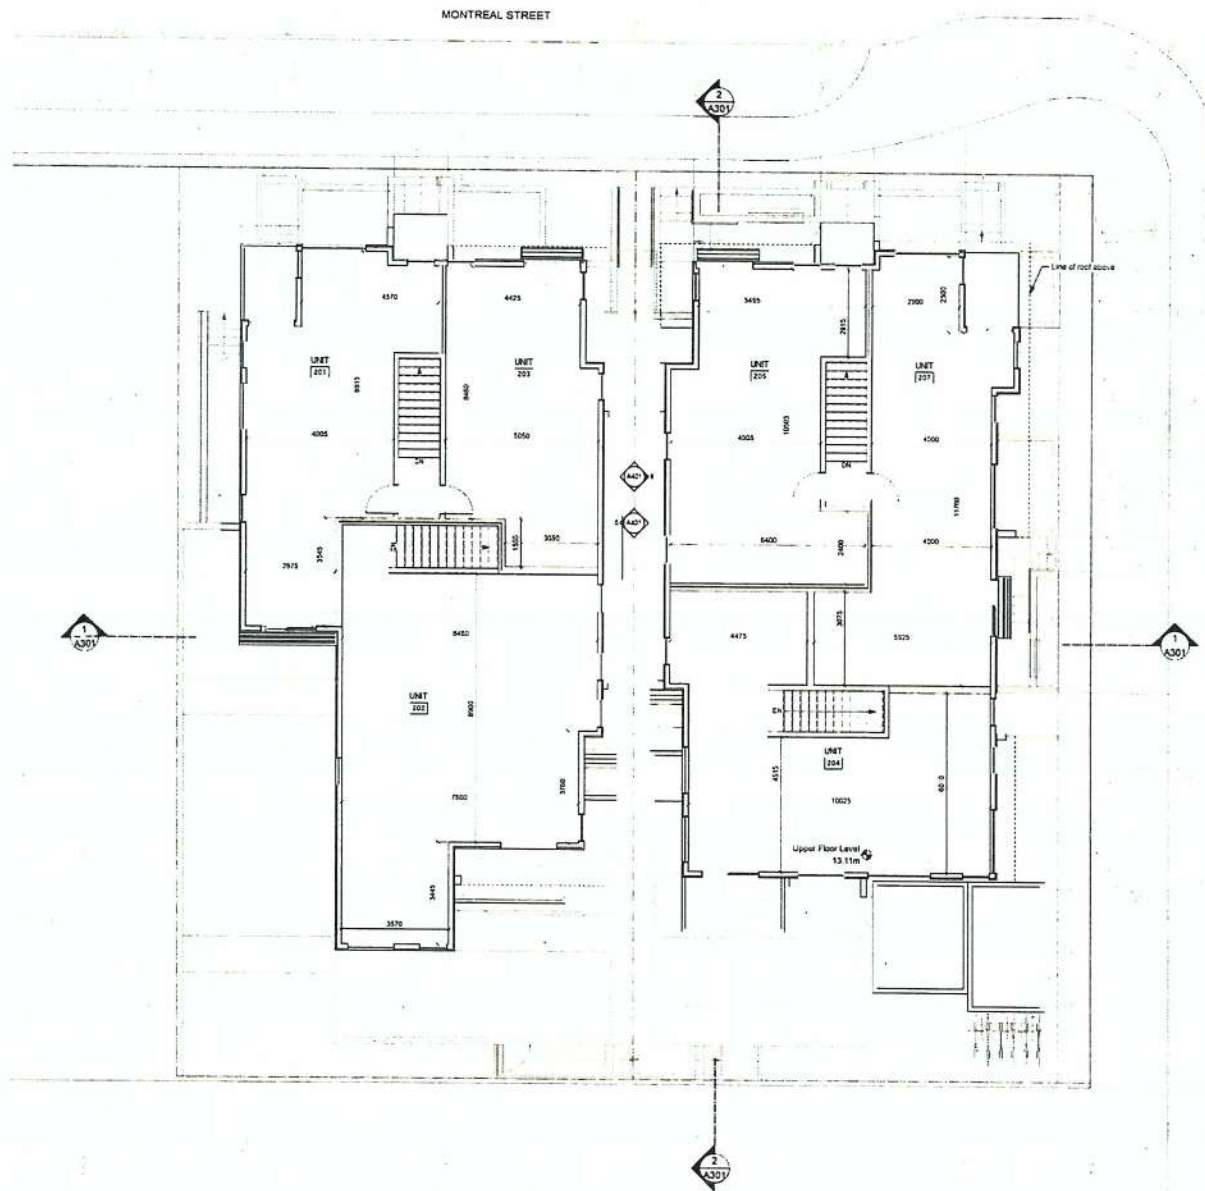

Received
City of Victoria
AUG 16 2017
Planning & Development Department
Development Services Division



0 100 200
1/125 Scale

NO.	DATE	DESCRIPTION
1	12.05.17	Issued for Planning/DP Review


de Hoog & Klenoff architects



Montreal Street Residences
71 - 73 Montreal St.
Victoria BC

Upper Floor Plan

A203

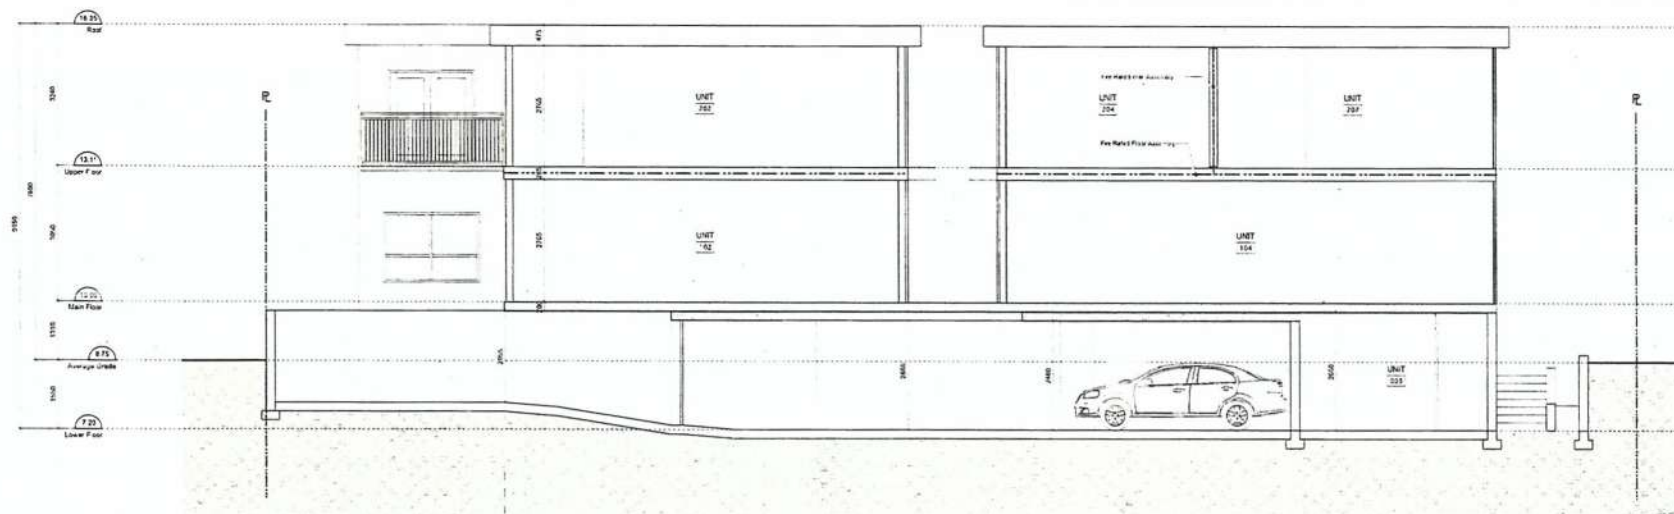

1 Cross Section
A301 Scale: 1:100

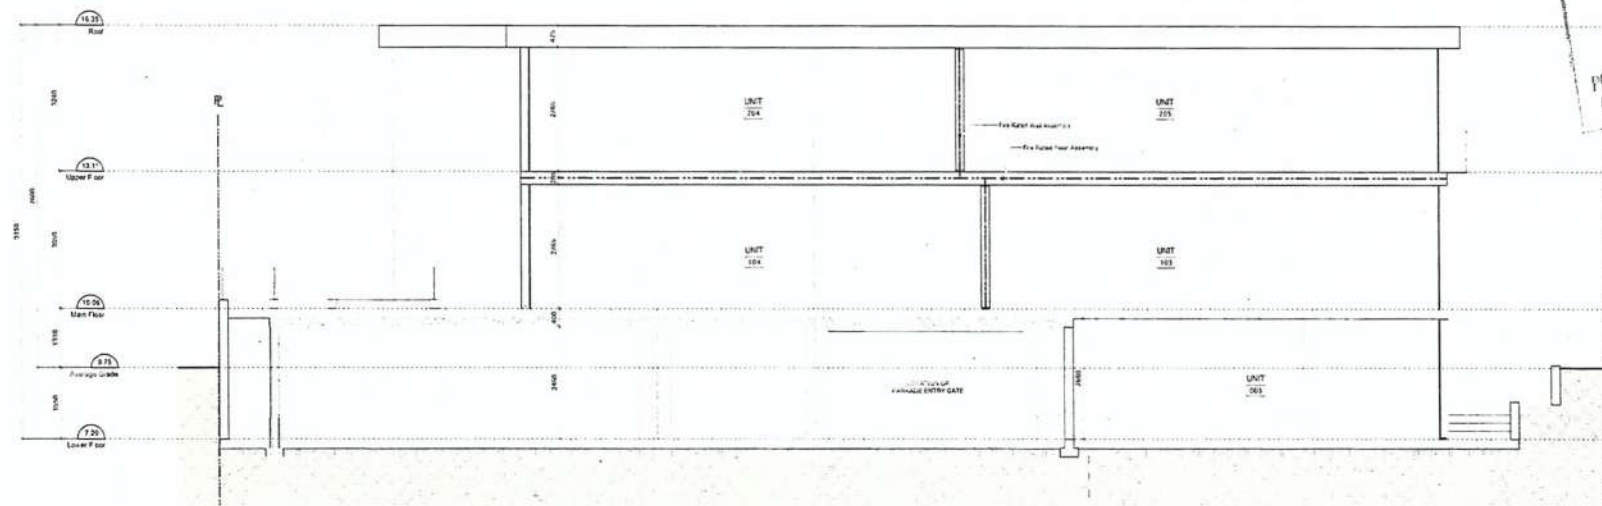

2 Longitudinal Section
A301 Scale: 1:100





Received
City of Victoria
AUG 16 2017
Planning & Development Department
Development Services Division

NO.	DATE	DESCRIPTION	BY	CHECKED
1	15 JUL 17	Prepared Planning Section	de Hoog	Kierulff
2	20 JUL 17	Revised Planning Section	de Hoog	Kierulff

de Hoog & Kierulff architects

Montreal Street Residences
74 - 75 Montreal St
Victoria BC

Sections
A301

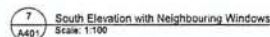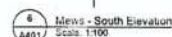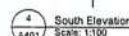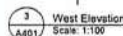

Planning & Development Department
Development Services Division



1 Montreal Street Elevation
A402 1:100



2 Niagara Street Elevation
A402 1:100

Received
City of Victoria
AUG 16 2017
Planning & Development Department
Development Services Division

de Hoog & Klaruit architects
Montreal Street Residences
71-73 Montreal St
Victoria BC
Context Elevations
A402



1 Montreal Street Elevation
Scale: 1/16

Received
City of Victoria

AUG 16 2017

Planning & Development Department
Development Services Division

de Hoog & Kierulff architects

Montreal Street Residences
11-13 Montreal St
Victoria BC

Montreal Street Elevation
A502



1 Front Streetscape
Scale: NTS



2 Montreal Street
Scale: NTS



3 Niagara Street
Scale: NTS



4 Rear Streetscape
Scale: NTS

NO.	DESCRIPTION	DATE	BY	CHECKED
1	PRELIMINARY DESIGN	2017.07.10	de Hoog & Kierulff	
2	SCHEMATIC DESIGN	2017.07.10	de Hoog & Kierulff	

de Hoog & Kierulff architects	
Montreal Street Residences 71-75 Montreal St Victoria BC	
Schematic Model Views	
A503	

Received
City of Victoria
AUG 16 2017
Planning & Development Department
Development Services Division

EQUINOX | MAR 20/SEP 22



9:00 a.m.



1:30 p.m.



5:00 p.m.

SUMMER SOLSTICE | JUN 21



9:00 a.m.



1:30 p.m.



5:00 p.m.

WINTER SOLSTICE | DEC 21



9:00 a.m.



1:30 p.m.

*No significant shadow information
for Winter Solstice 5:00 p.m.*

Received
City of Victoria

AUG 16 2017

Planning & Development Department
Development Services Division


*Note: shadows of neighbouring buildings estimates only.