

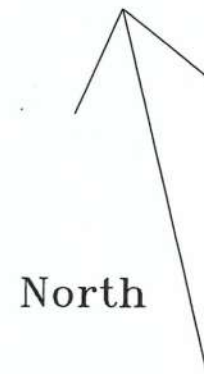
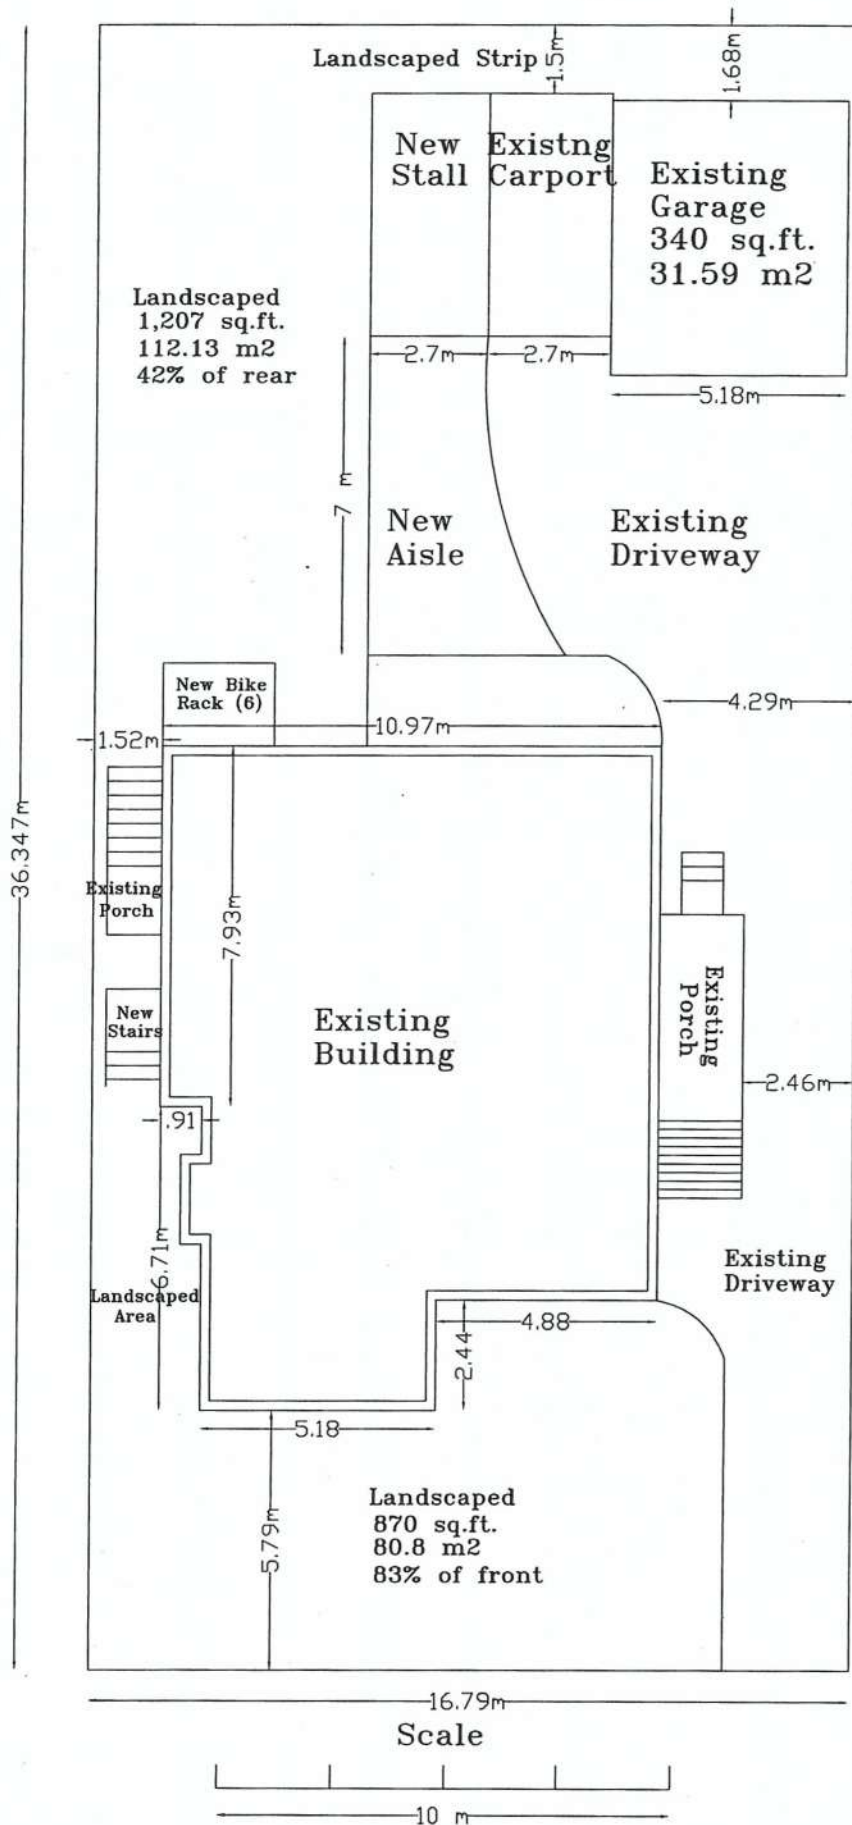


1122 Collinson St. Site & Parking Plan

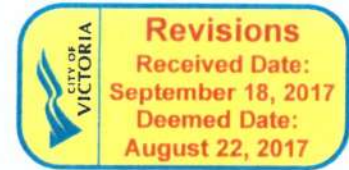


Total
 Landscaped
 Area
 2,560 sq.ft.
 246.2 m²
 40.3% of total lot

1122 Collinson St. Site Coverage Plan

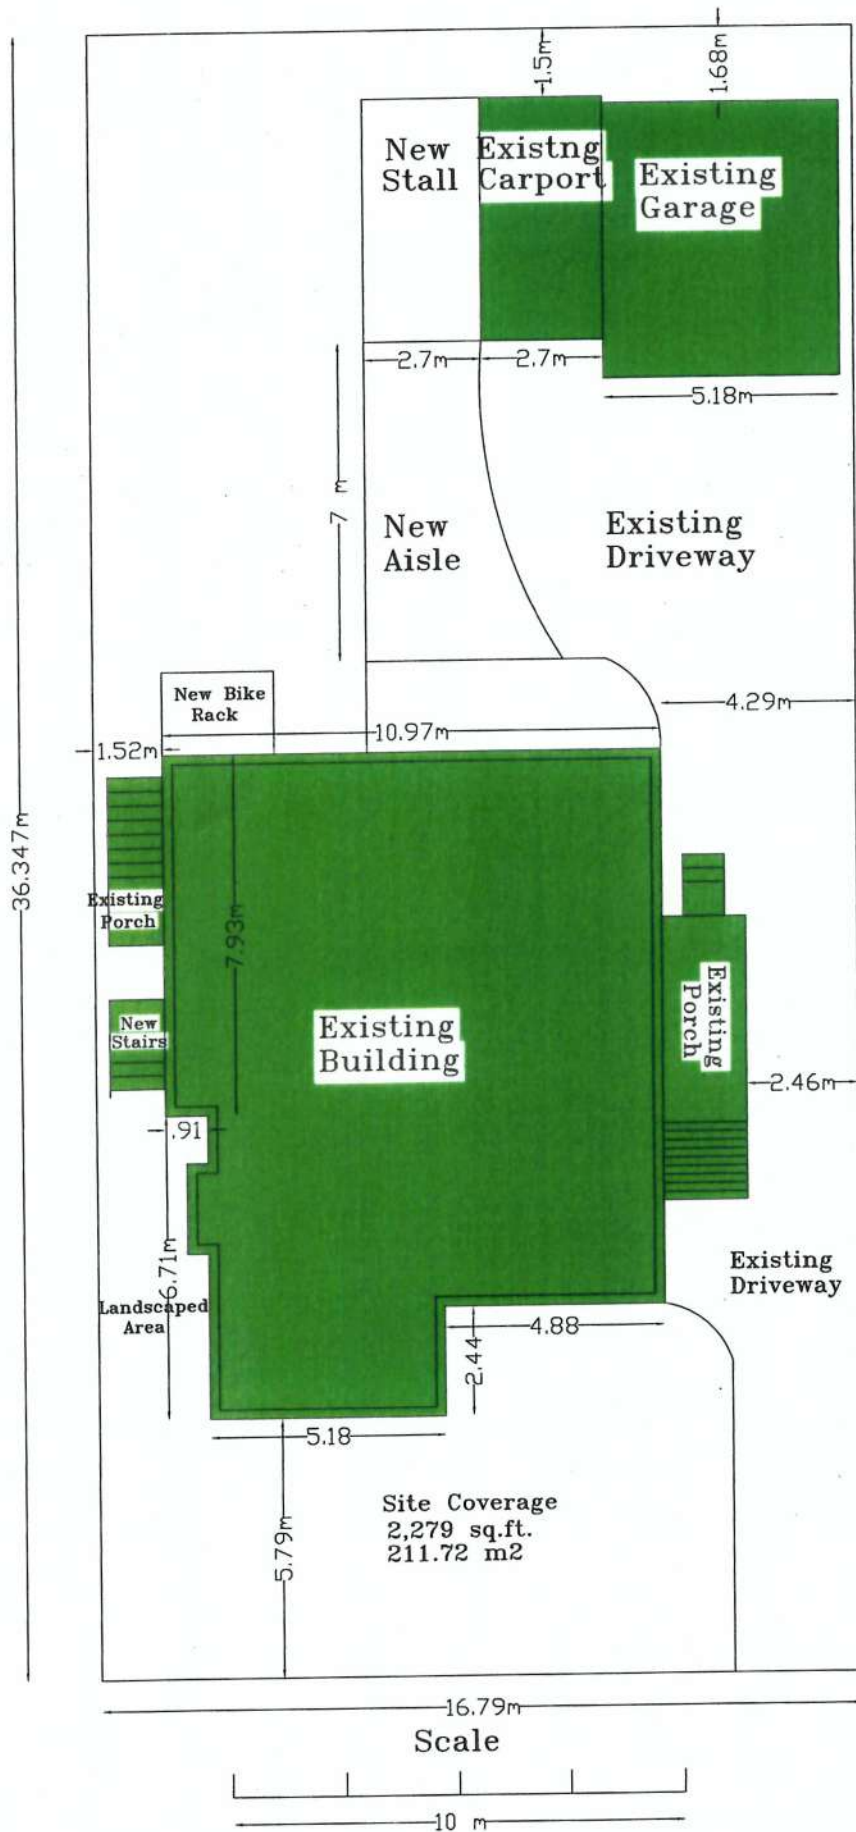

Received
City of Victoria
SEP 18 2017
Planning & Development Department
Development Services Division

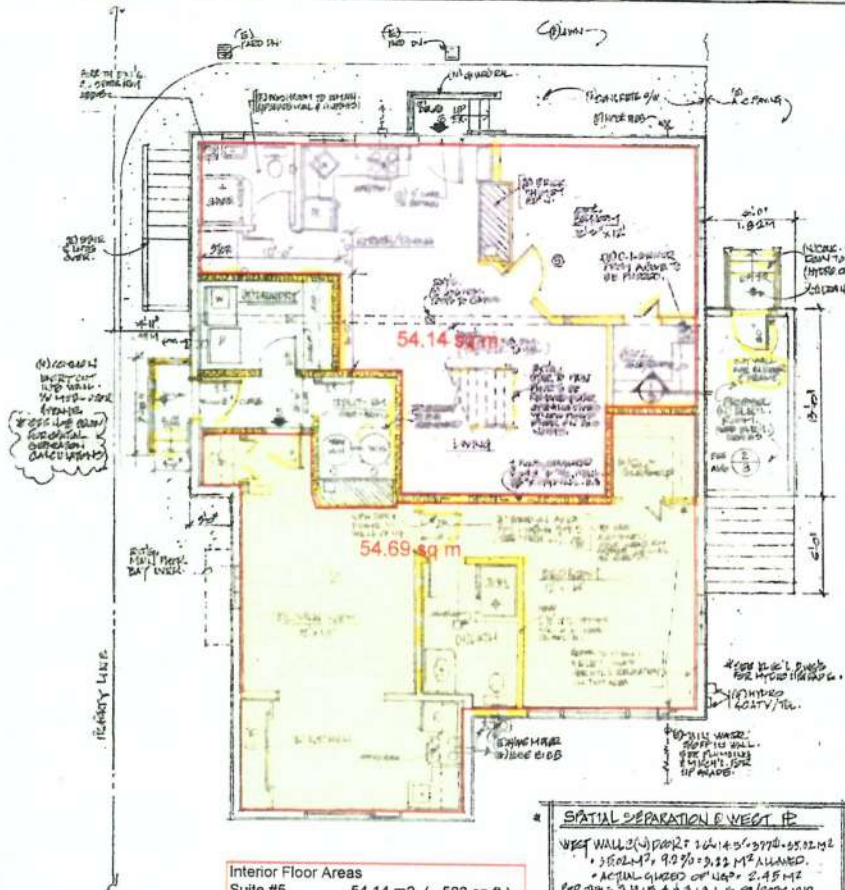

Interior Floor Areas

Suite #5	54.14 m ² (583 sq.ft.)
Suite #6	54.69 m ² (589 sq.ft.)
Laundry	8.55 m ² (92 sq.ft.)
Electrical Rm	5.57 m ² (60 sq.ft.)
Utility & Chimney	7.68 m ² (83 sq.ft.)
Ground Floor Total	130.63 m ² (1,406 sq.ft.)







GROUND FLOOR PLAN

1/4" = 1'-0"

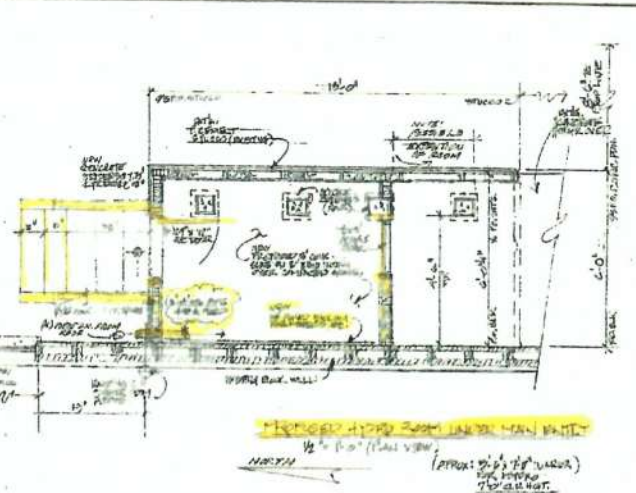


1/2" = 1'-0"

Received

City of Victoria

SEP 18 2017

Planning & Development Department

Development Services Division










DATE: July 18, 2017

APPROVED BY: [Signature]





